


配置図 1:1000

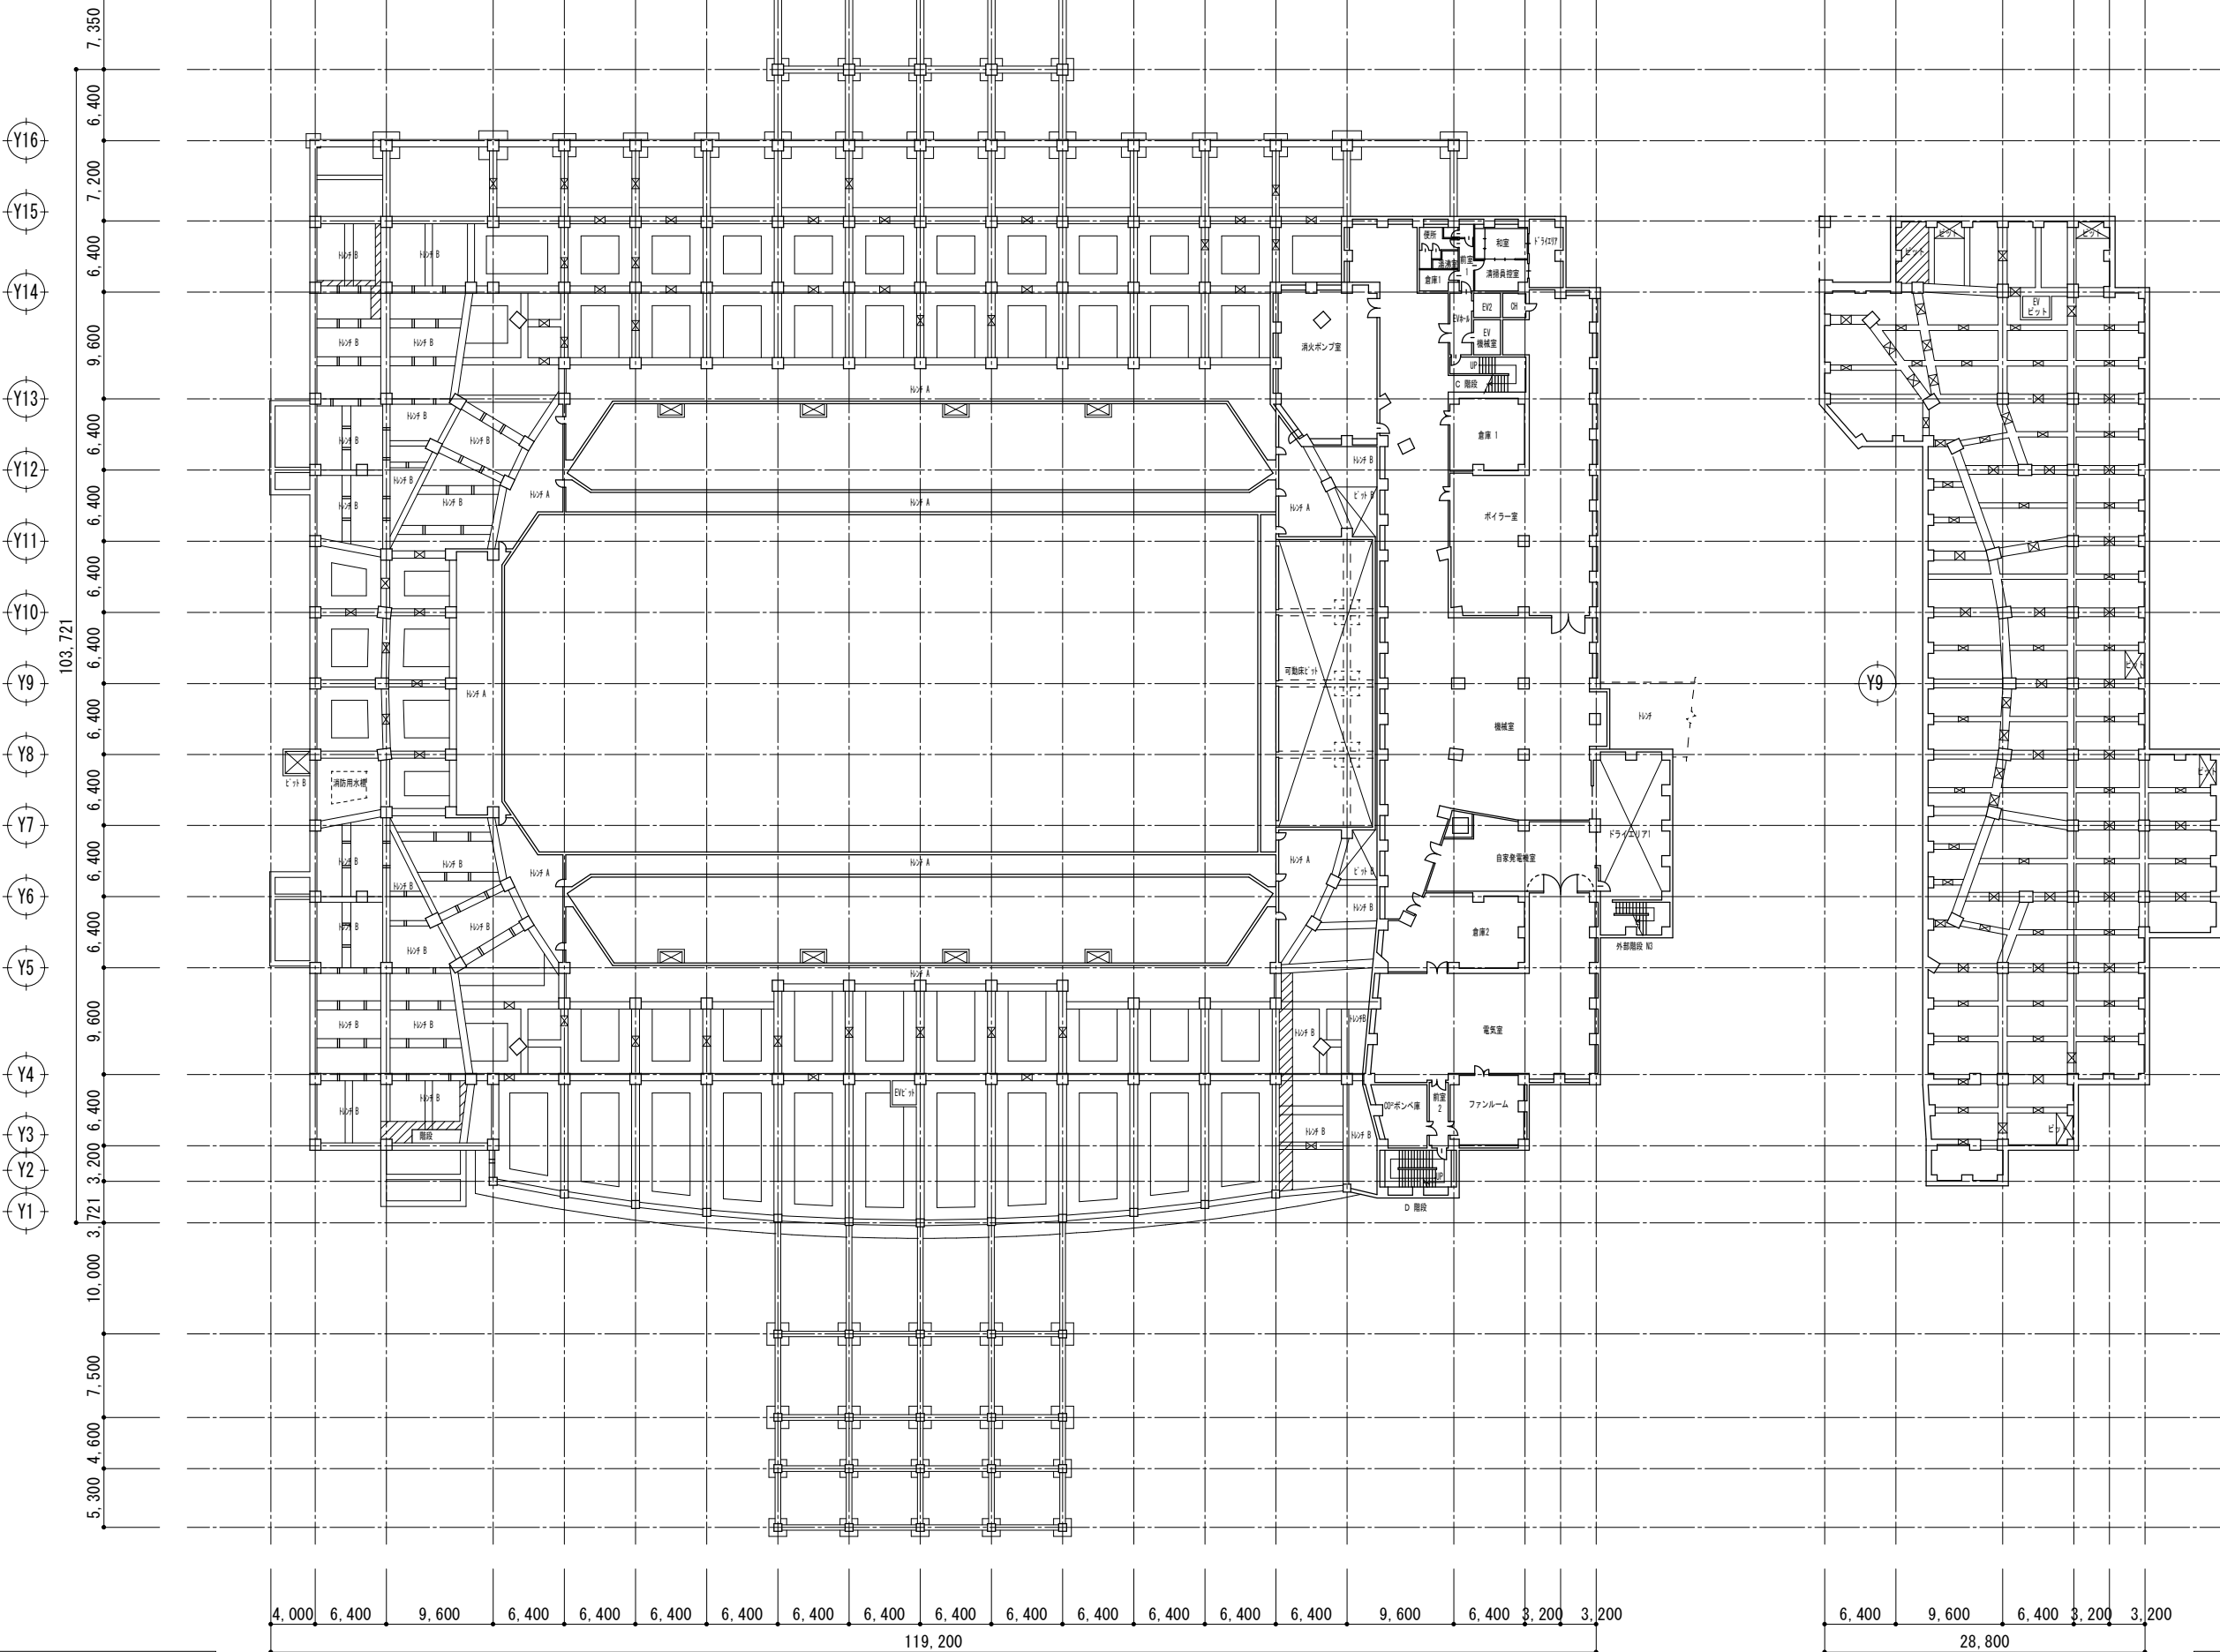

地階平面図 1 : 600


ピット平面図 1 : 600

X1 X2 X3 X4 X5 X6 X7 X8 X9 X10 X11 X12 X13 X14 X15 X16 X17 X18 X19 X20 Y1 Y2 Y3 Y4 Y5 Y6 Y7 Y8 Y9 Y10 Y11 Y12 Y13 Y14 Y15 Y16

103.721


4.000 6.400 9.600 6.400 6.400 6.400 6.400 6.400 6.400 6.400 6.400 6.400 6.400 6.400 9.600 6.400 3.200 3.200 119.200

6.400 9.600 6.400 3.200 3.200 28.800

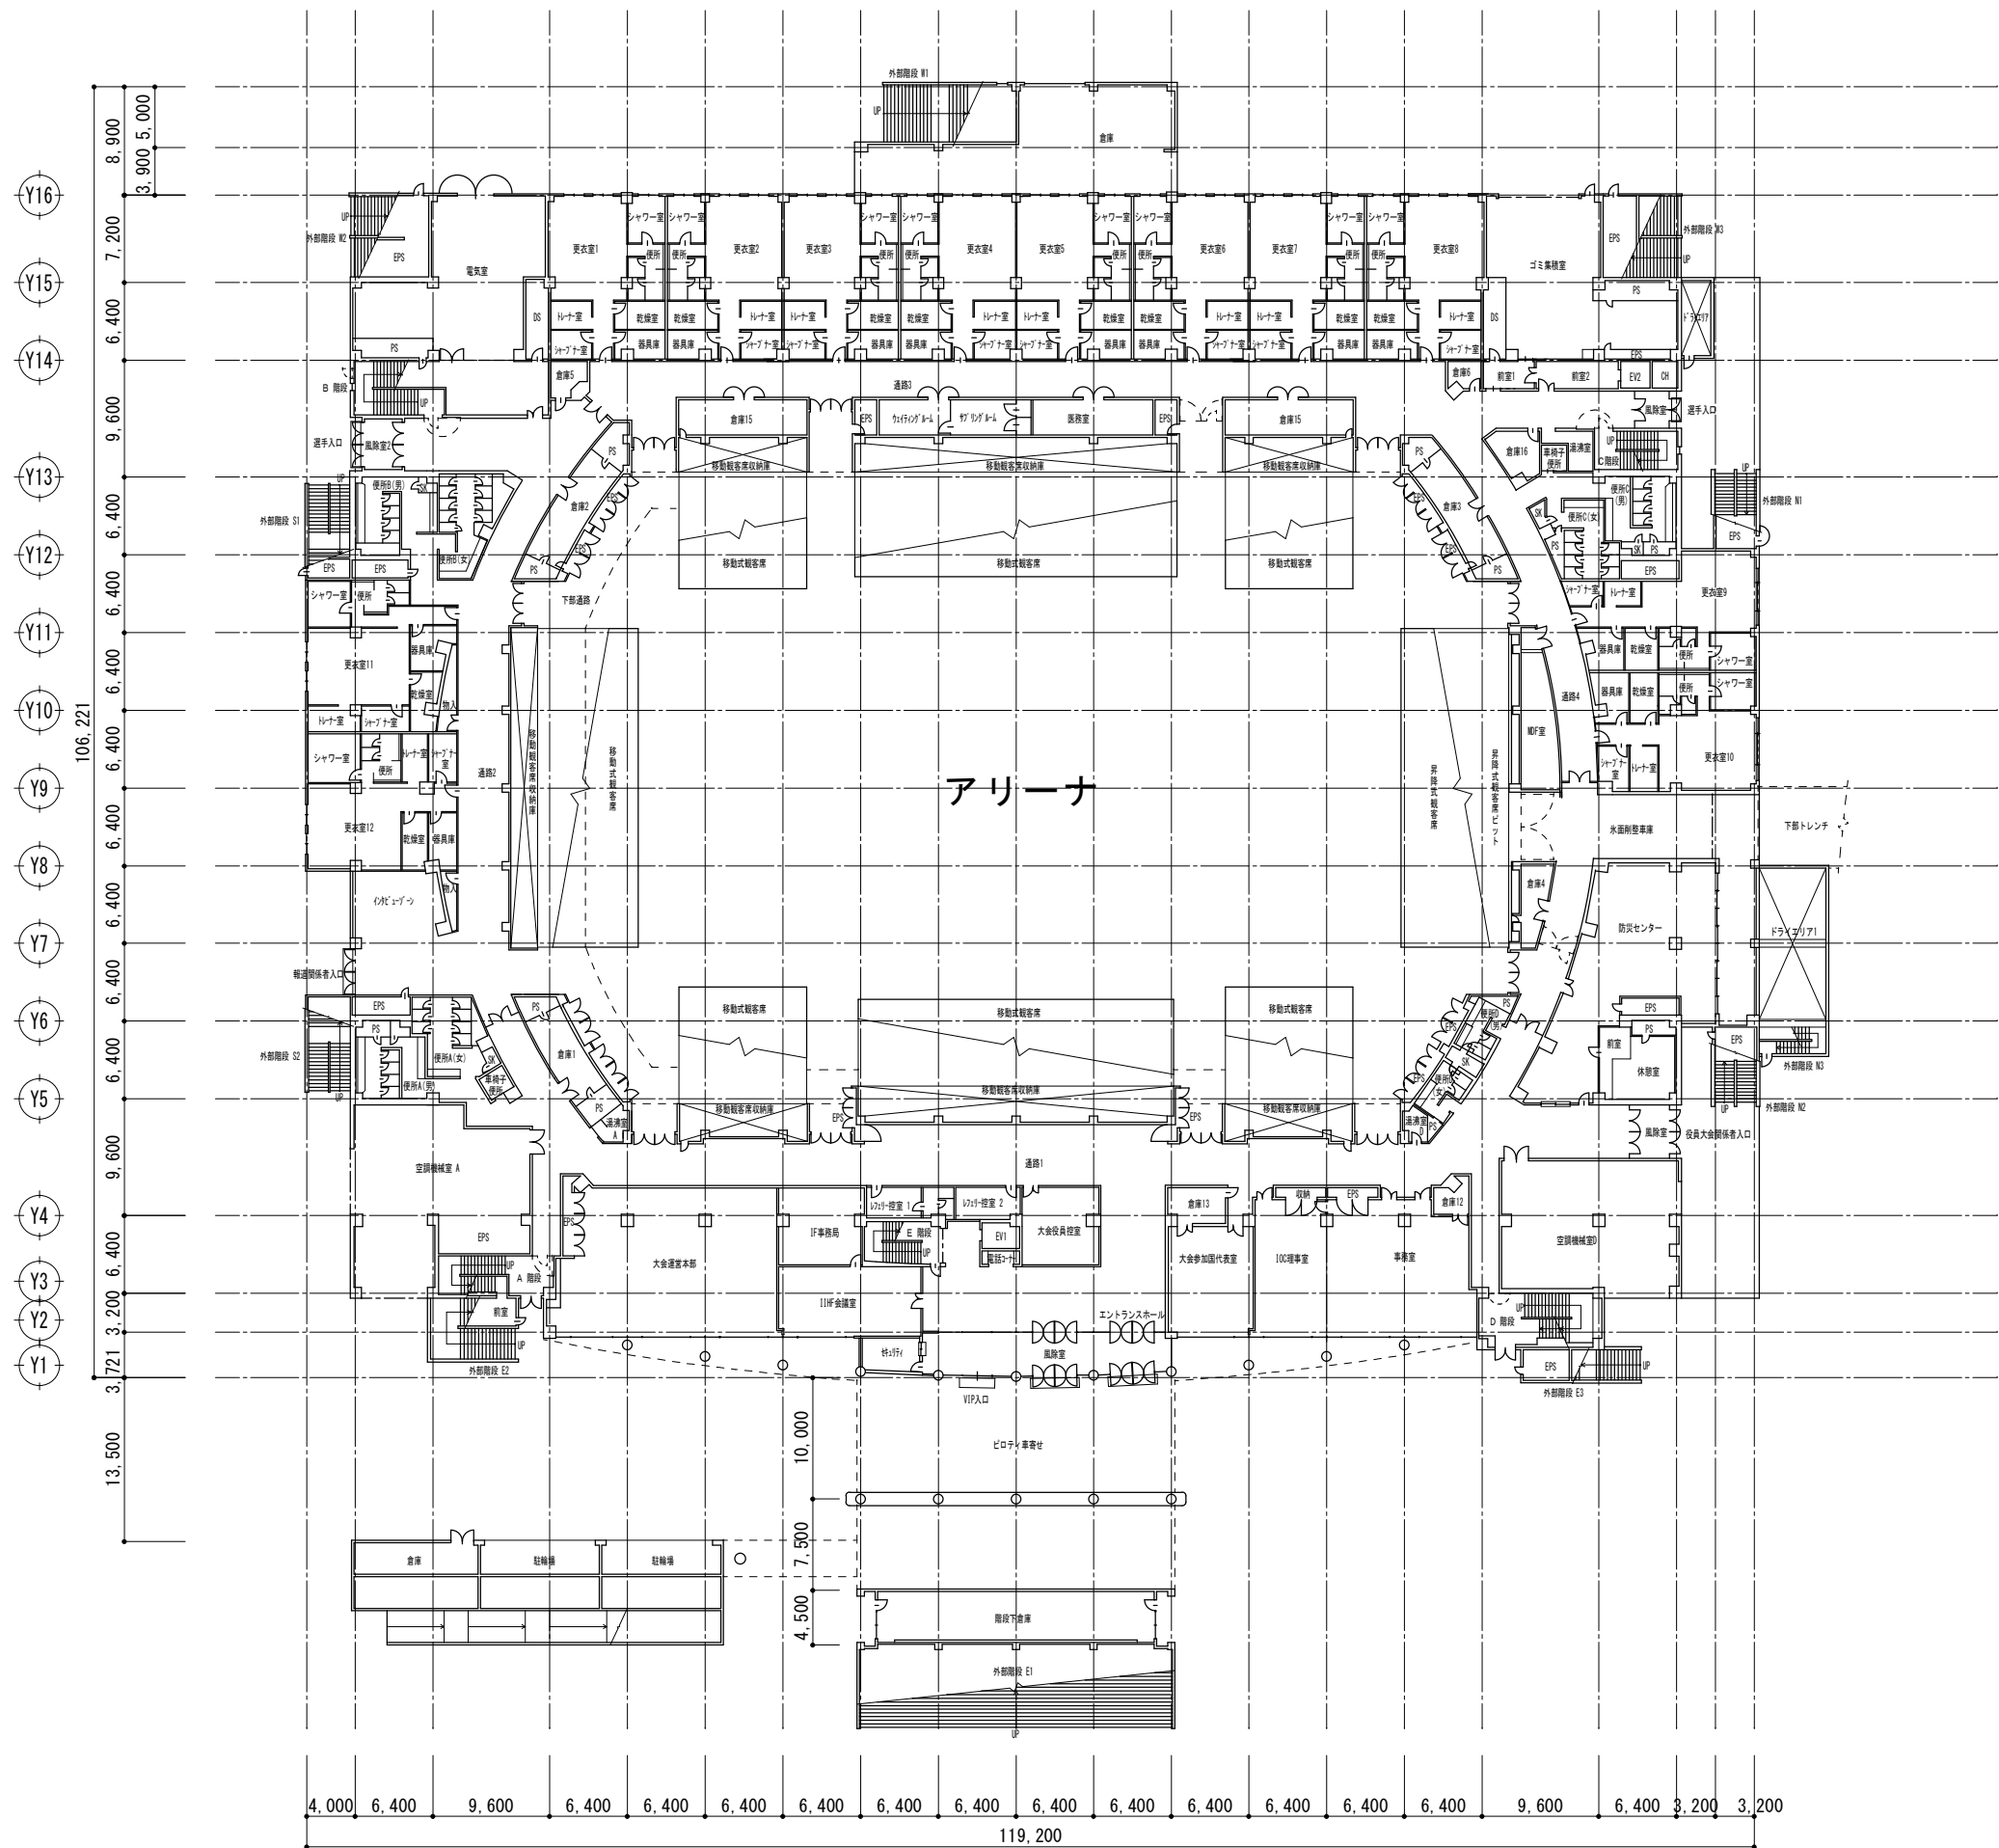


アリーナ


1階平面図 1 : 600

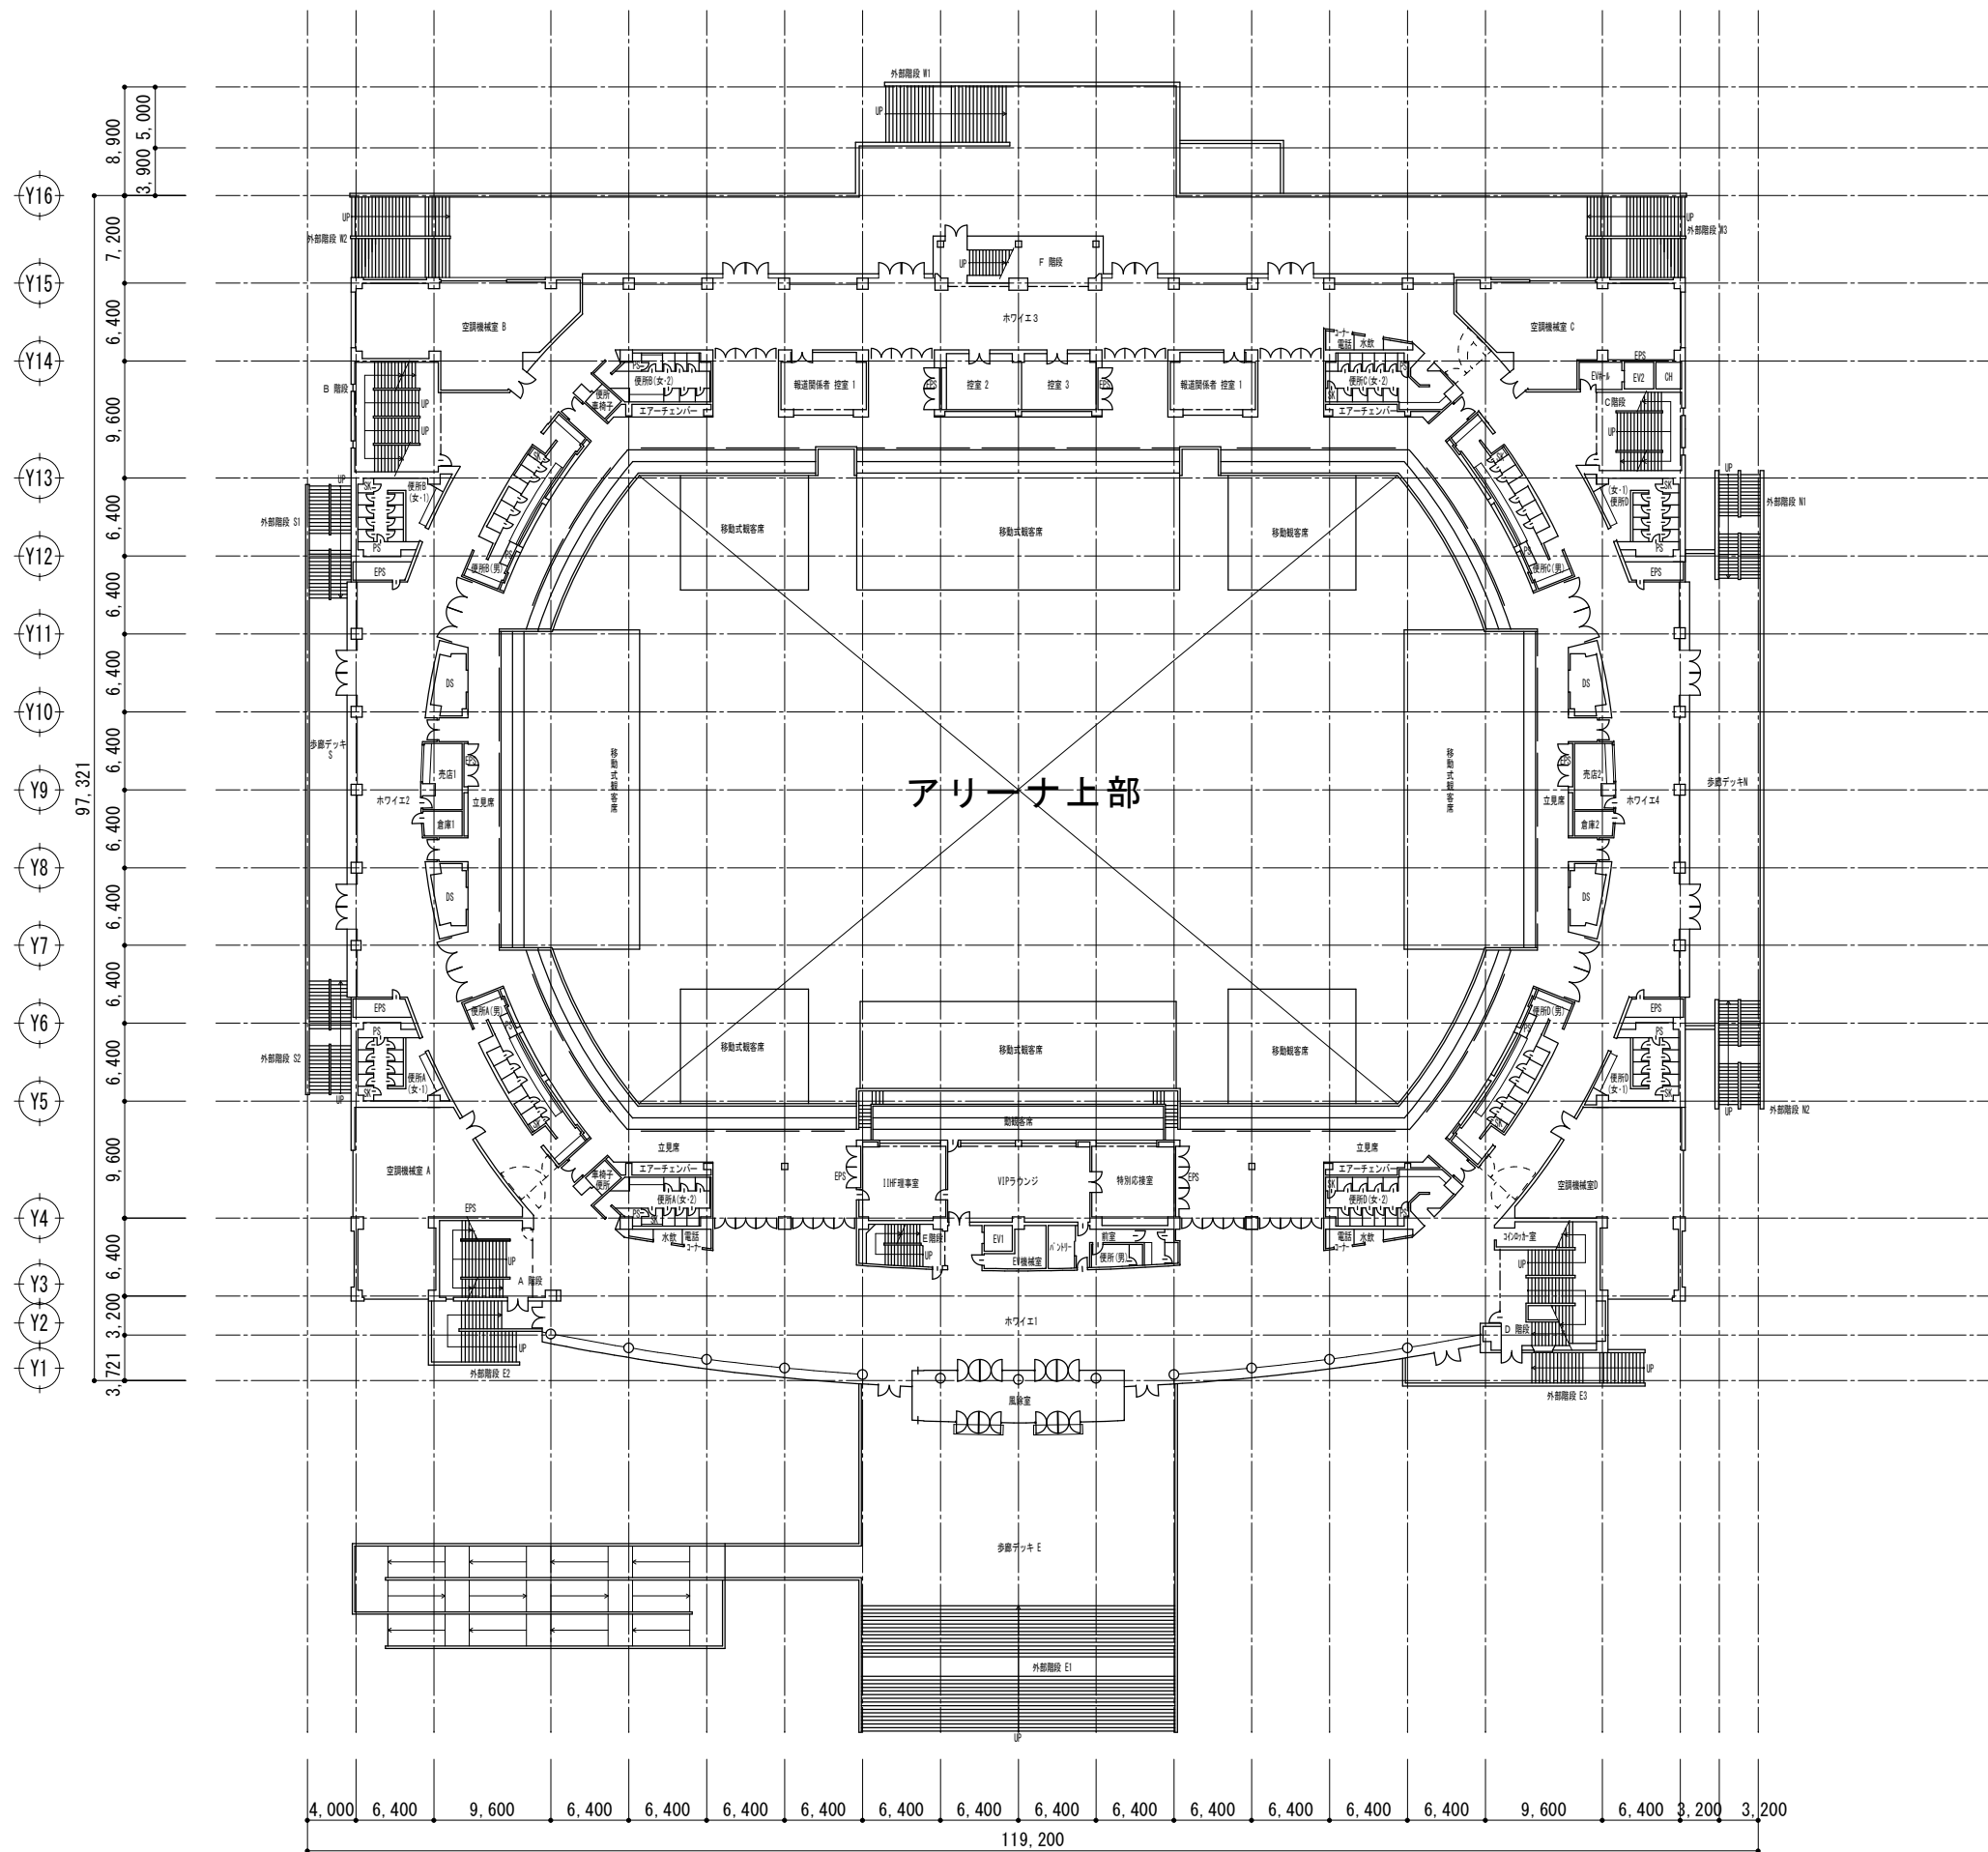


2階平面図 1 : 600

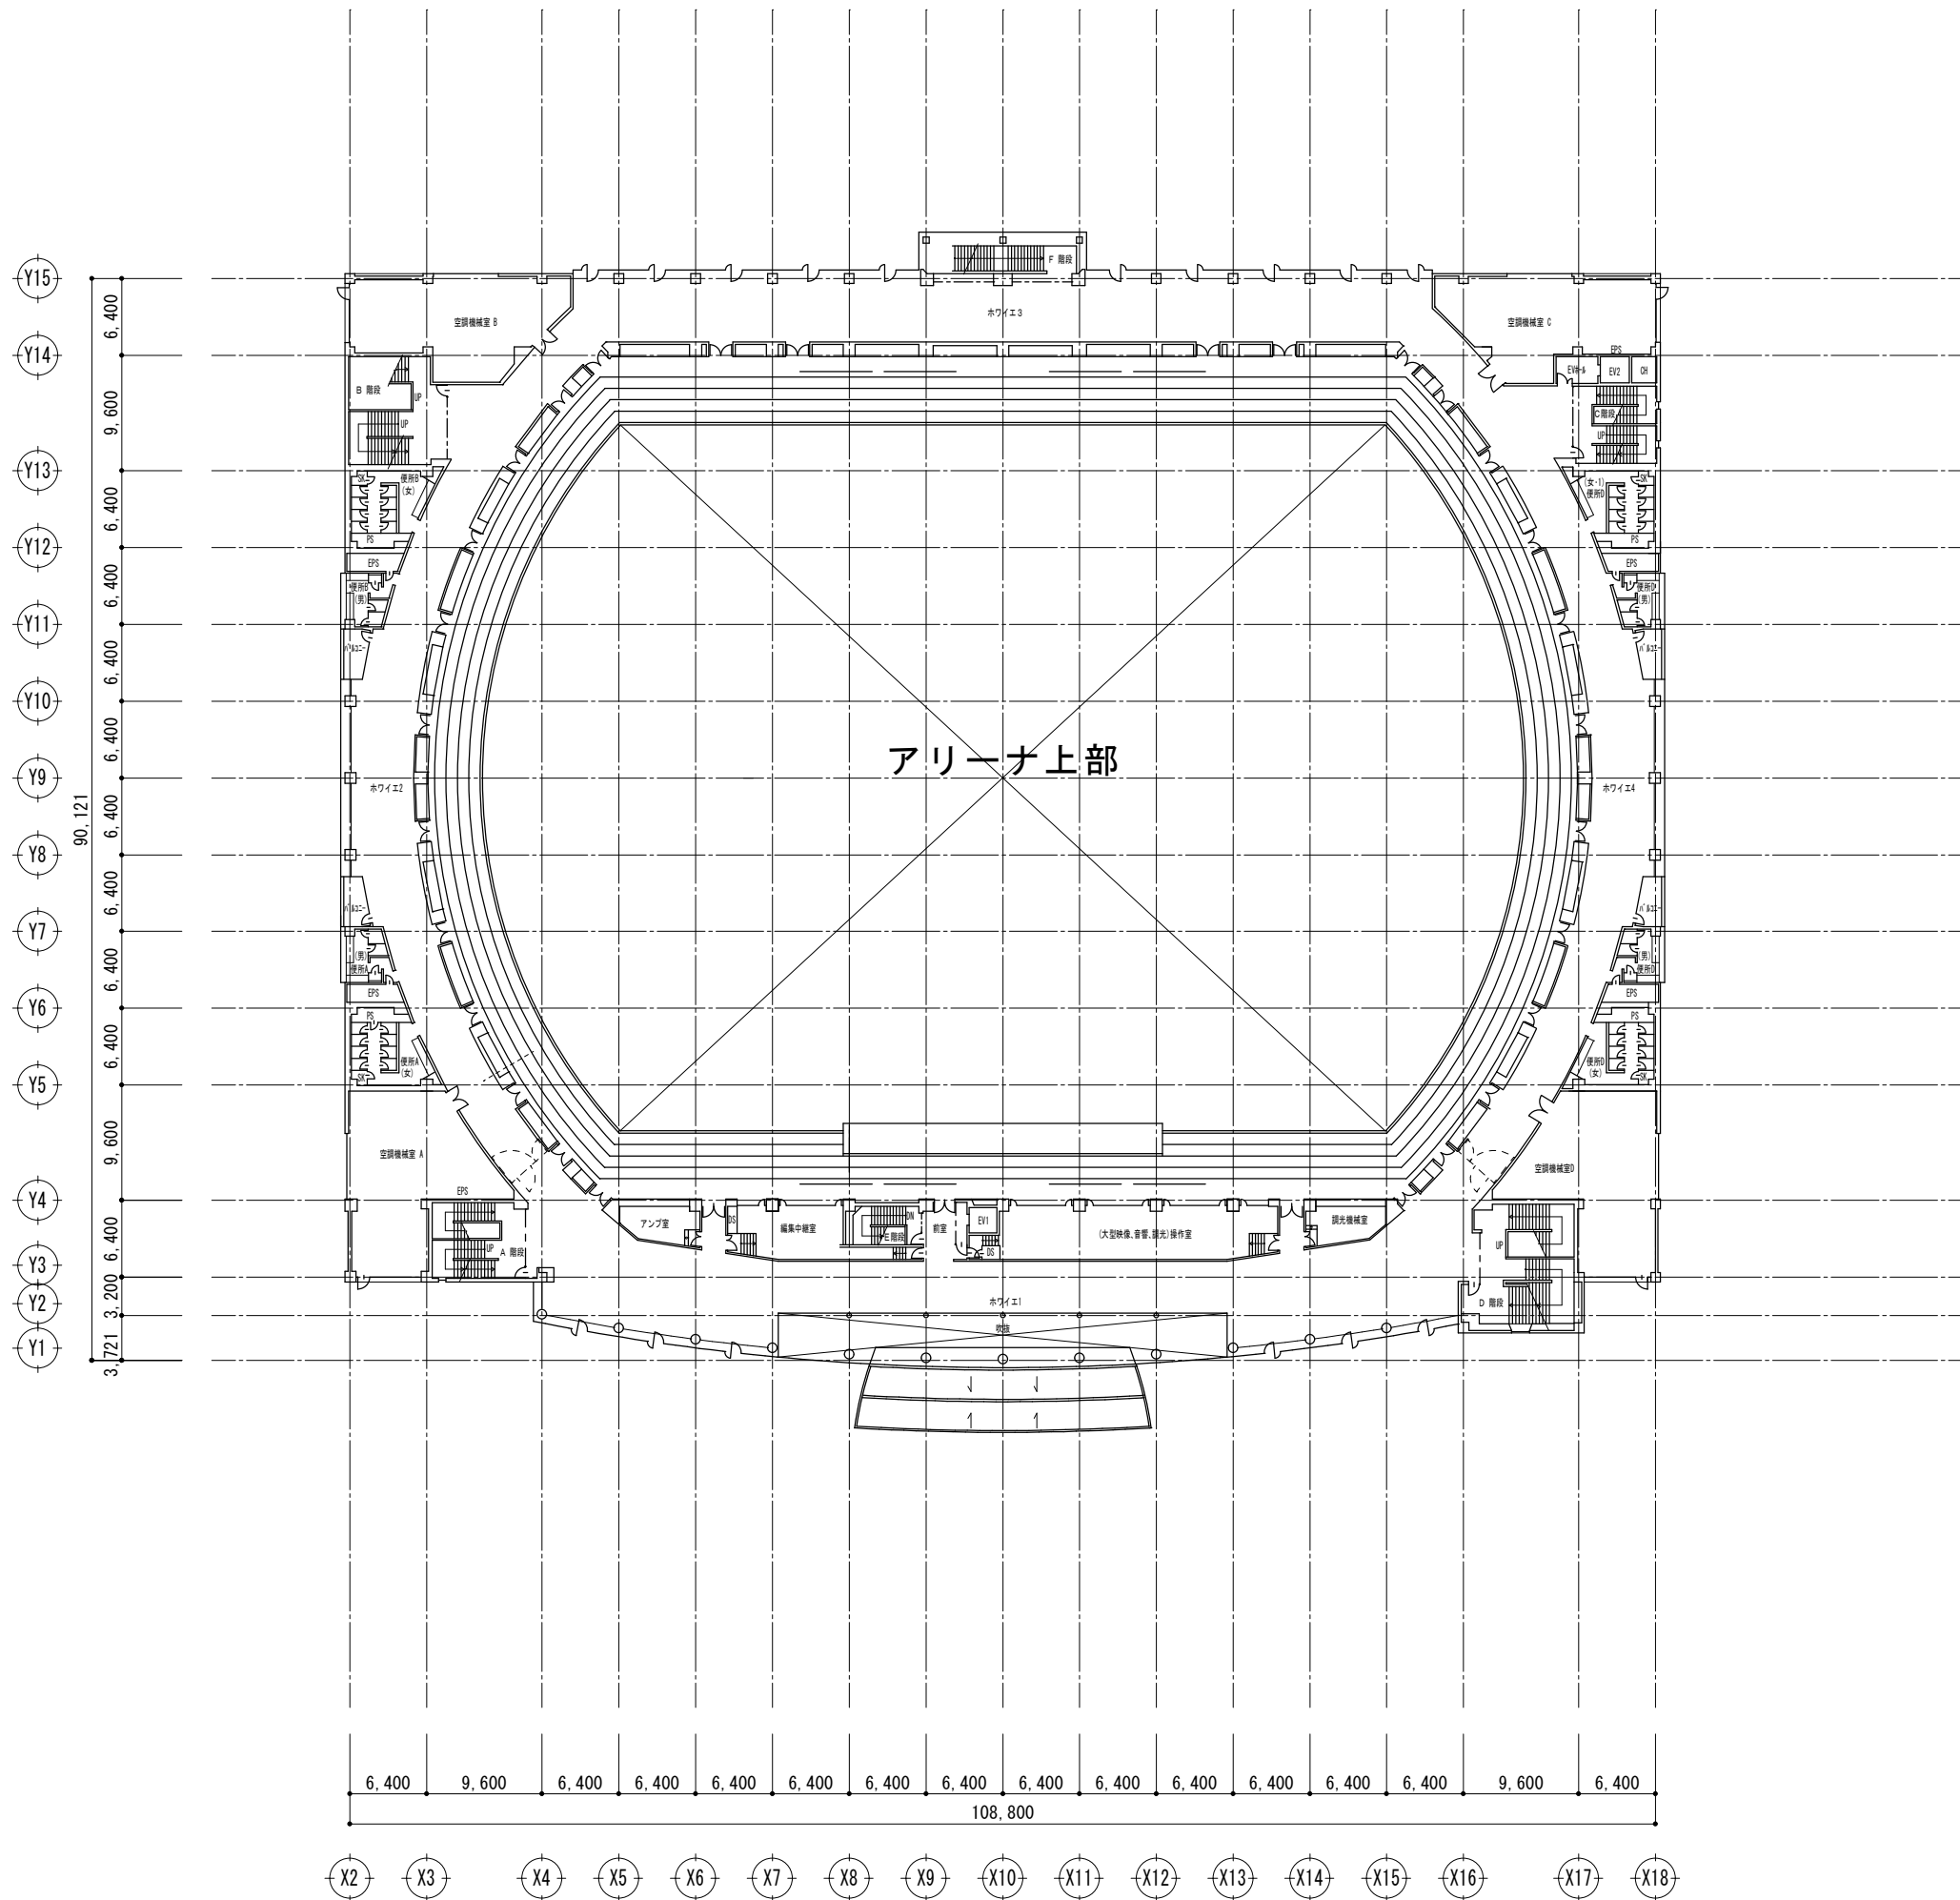


3階平面図 1:600

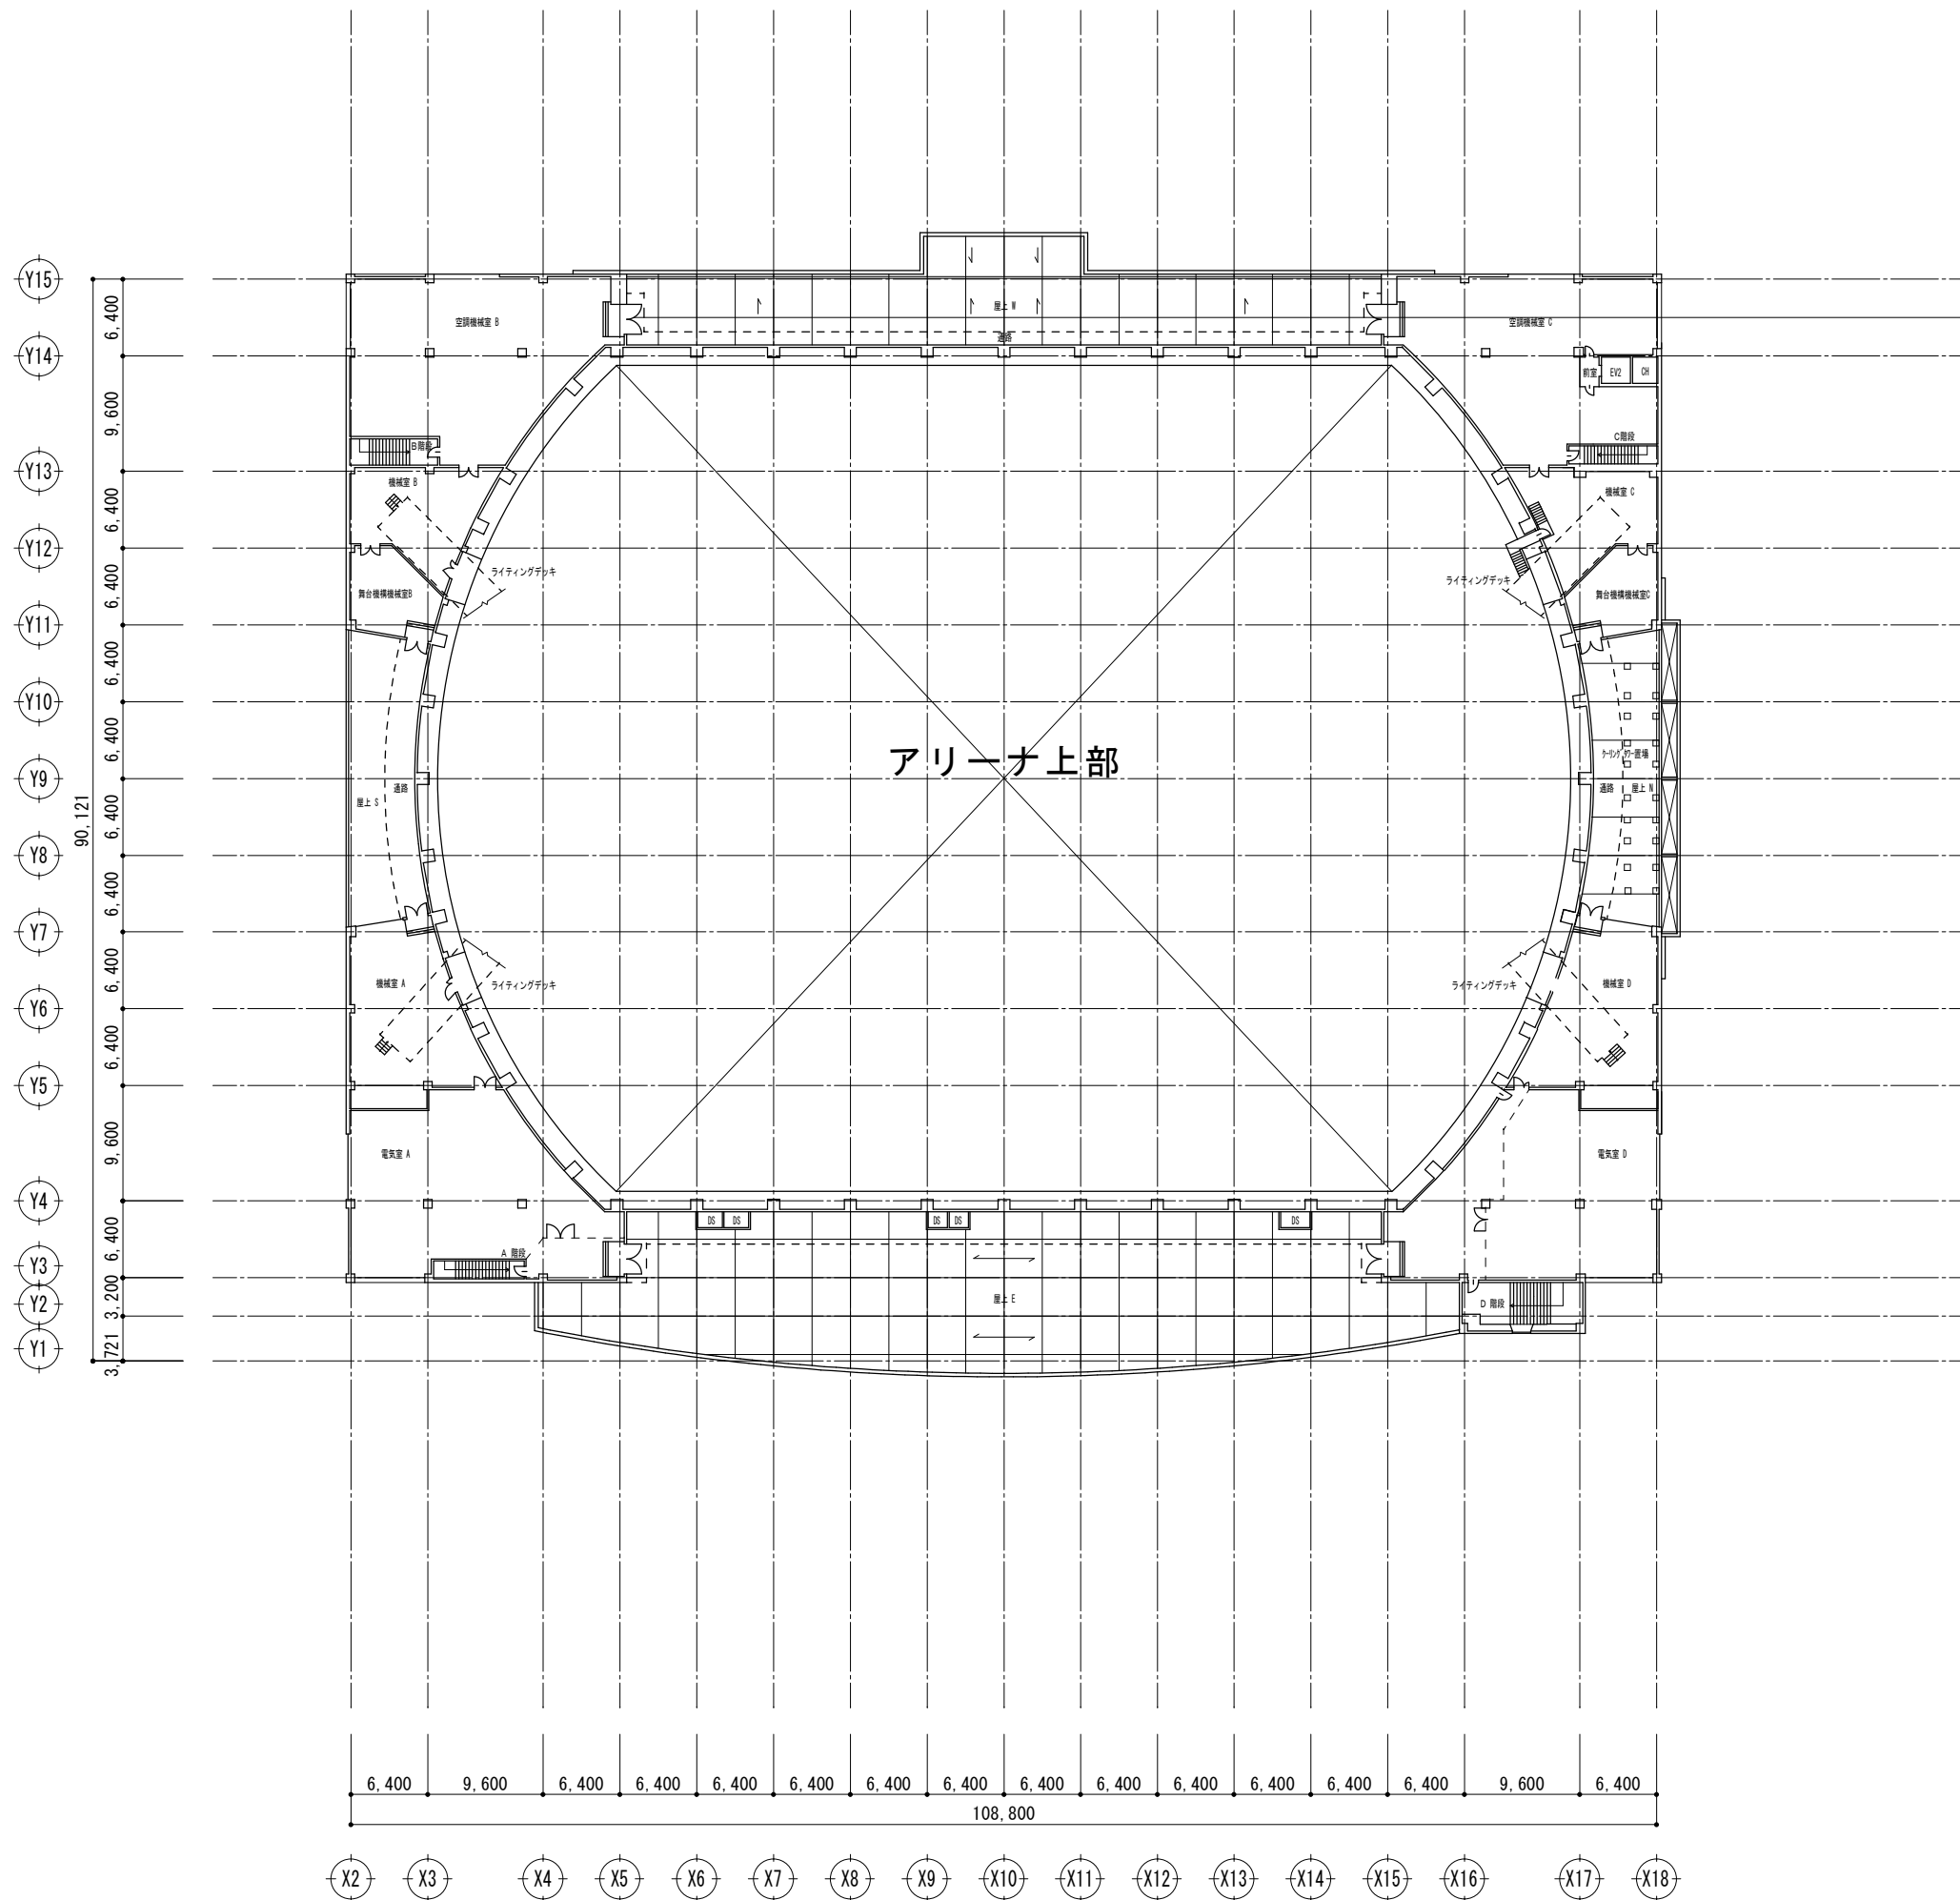


4階平面図 1 : 600

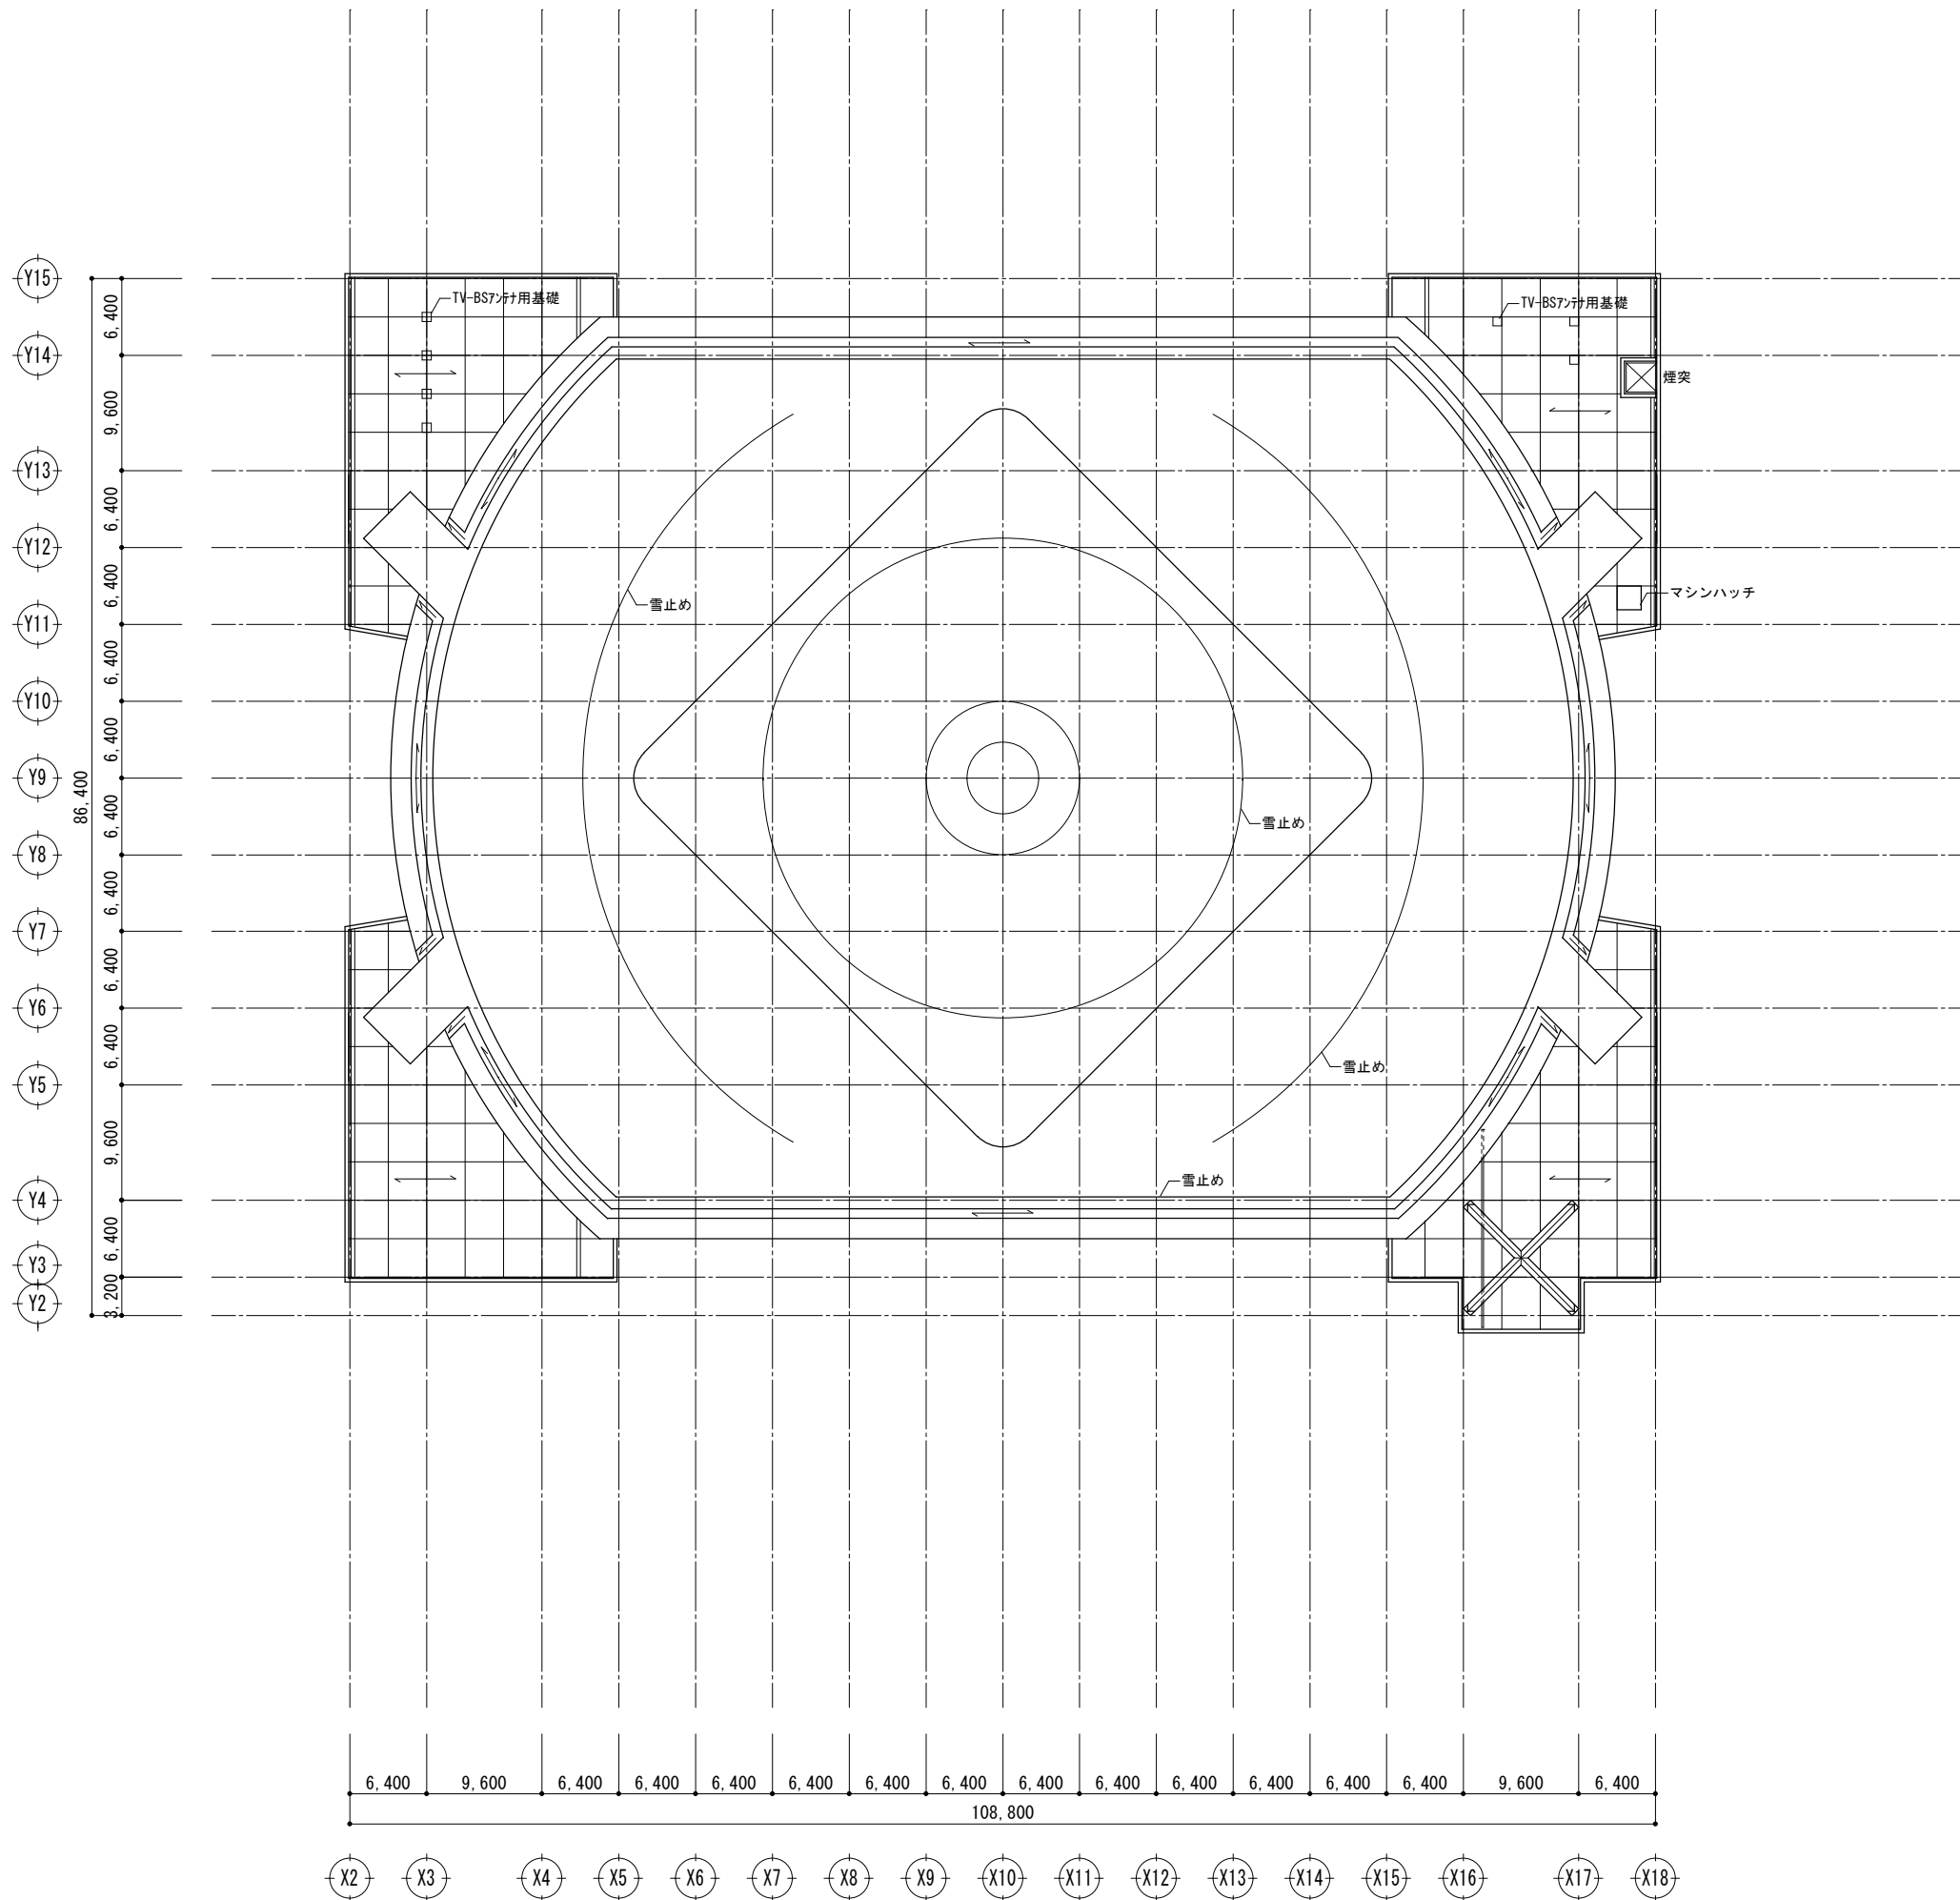

屋根伏図 1 : 600

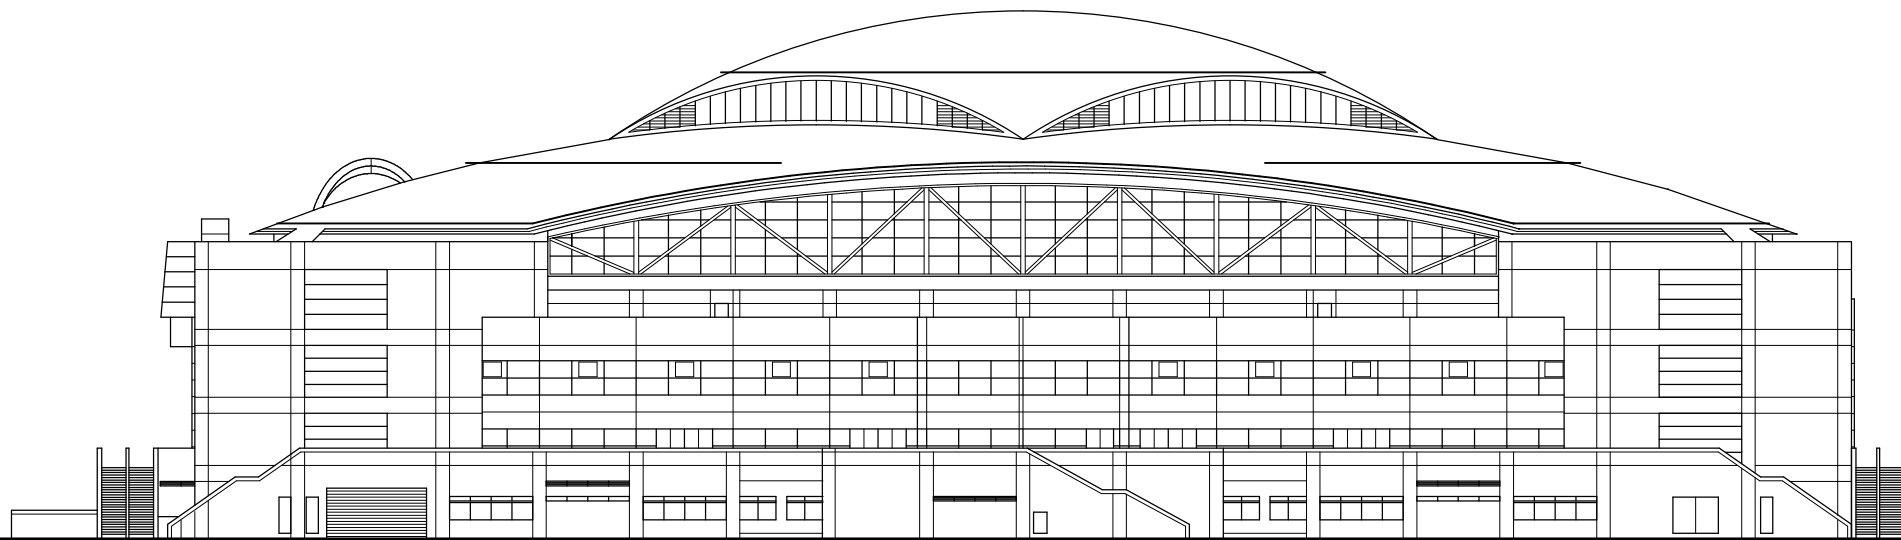


西面立面图 1 : 500

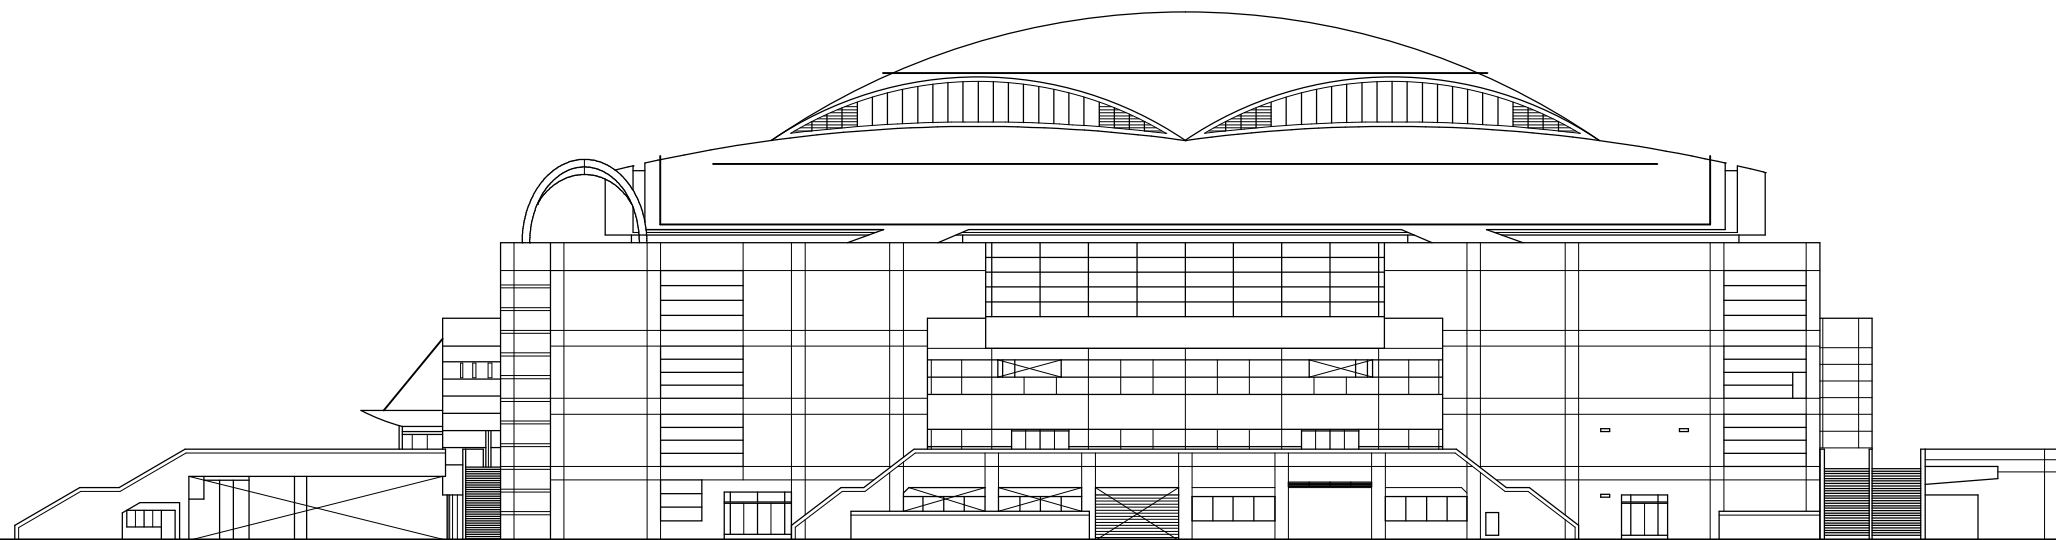


北面立面图 1 : 500




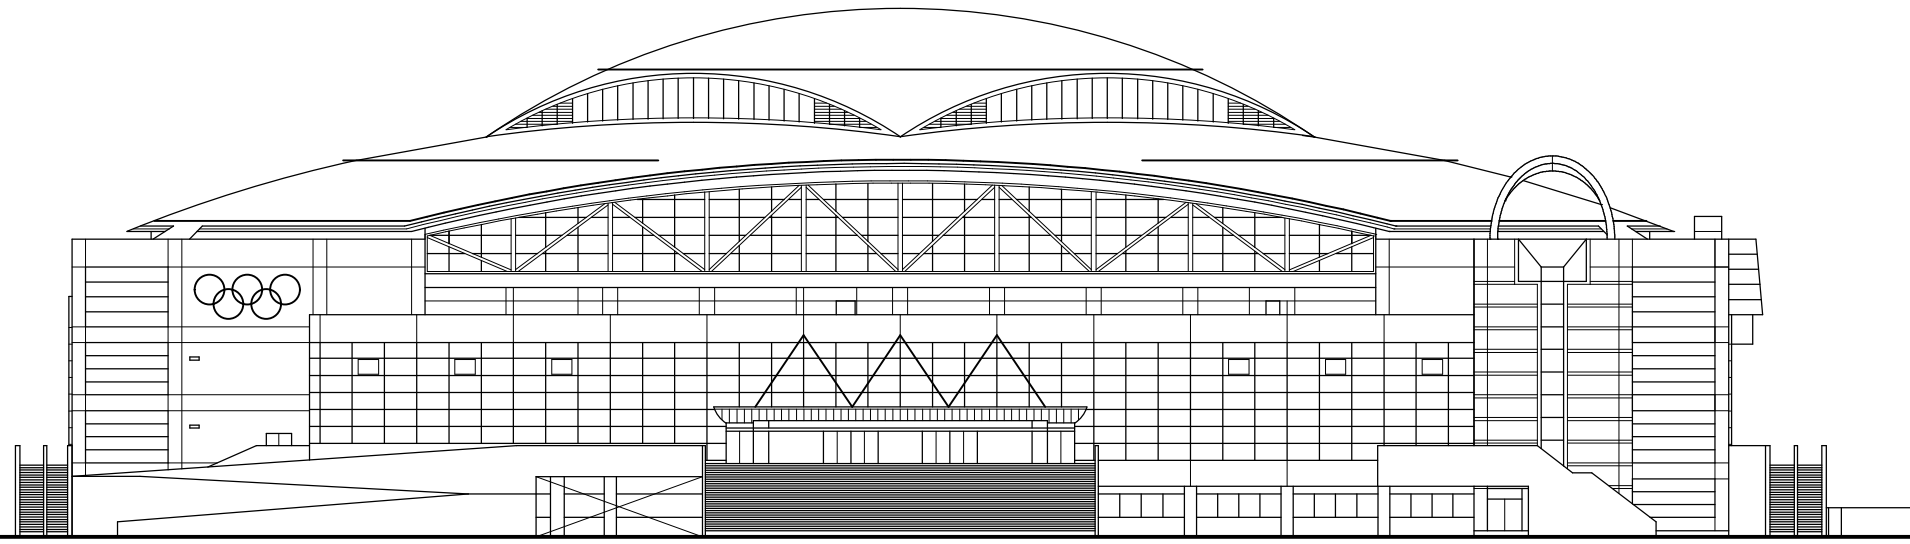


東面立面图 1 : 500

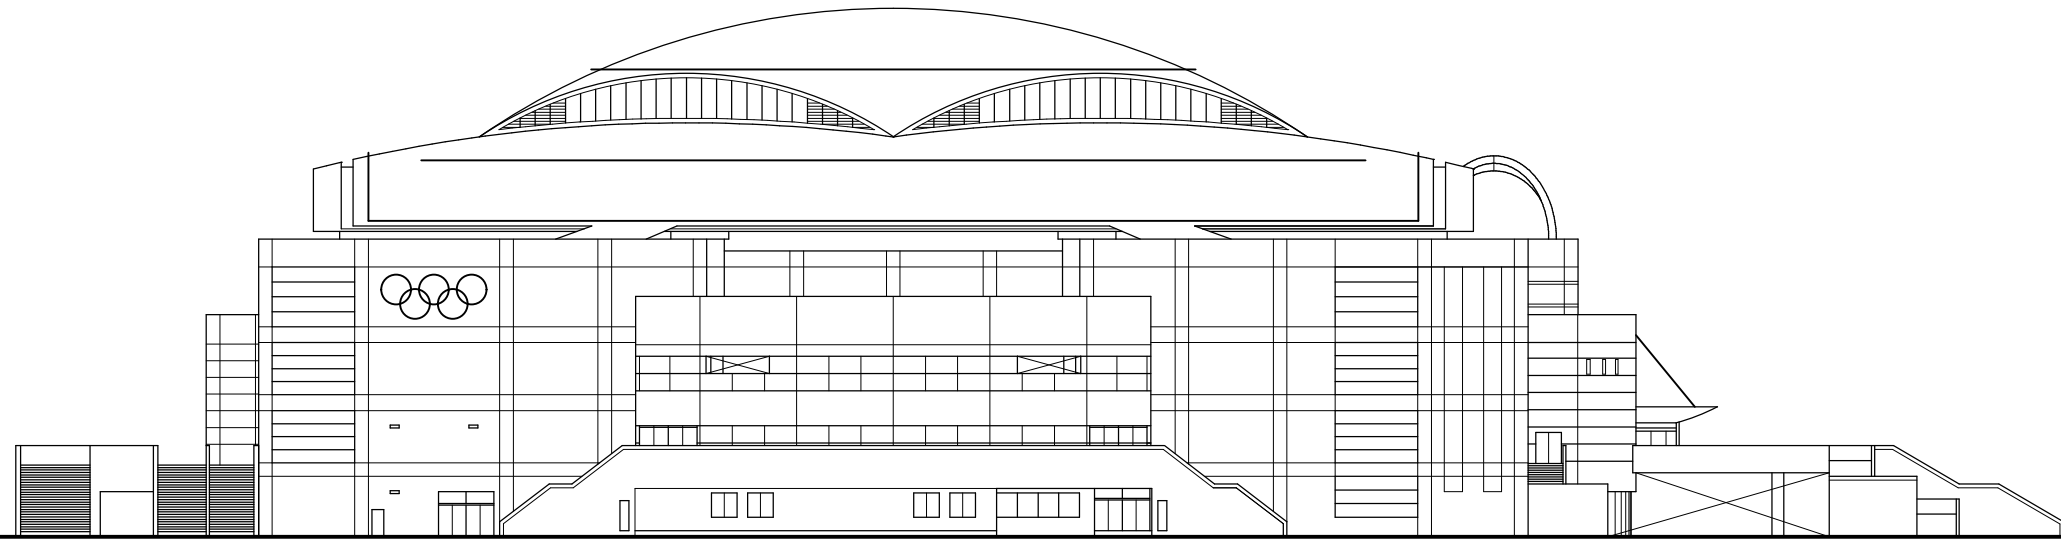

南面立面图 1 : 500

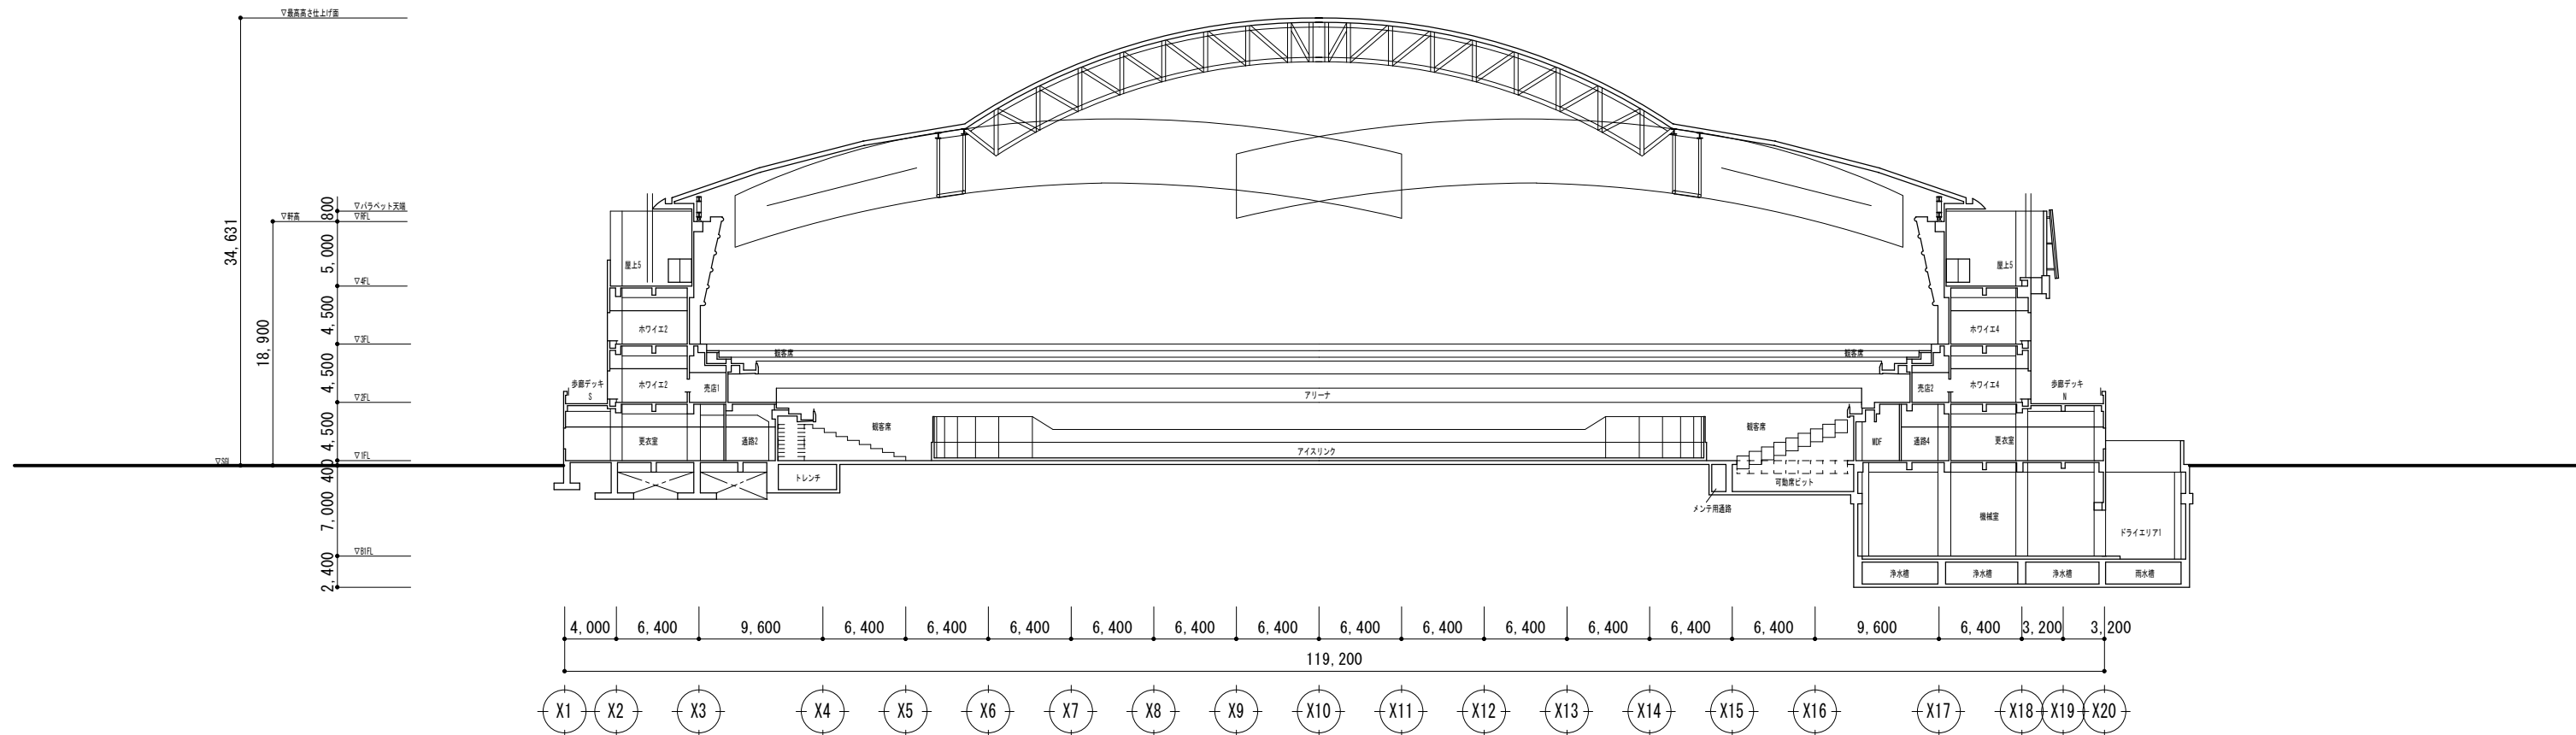

南-北 断面図 1:500

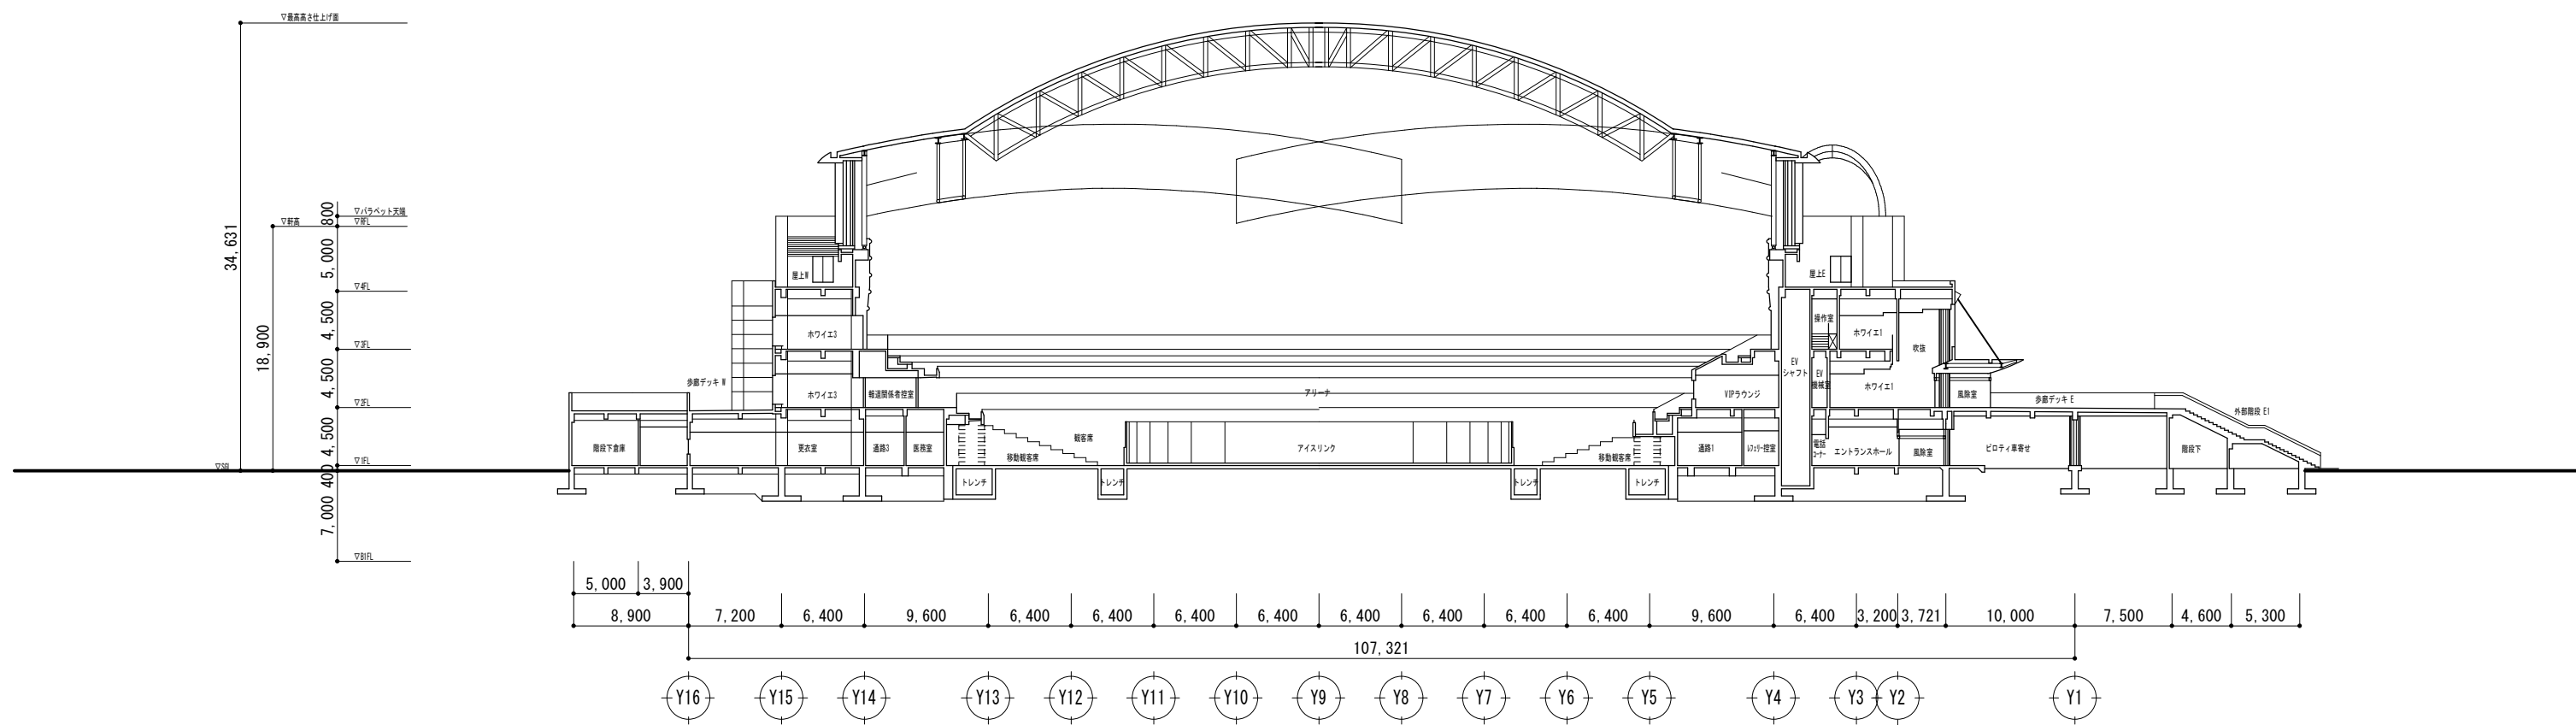

東-西 断面図 1:500