


位置図

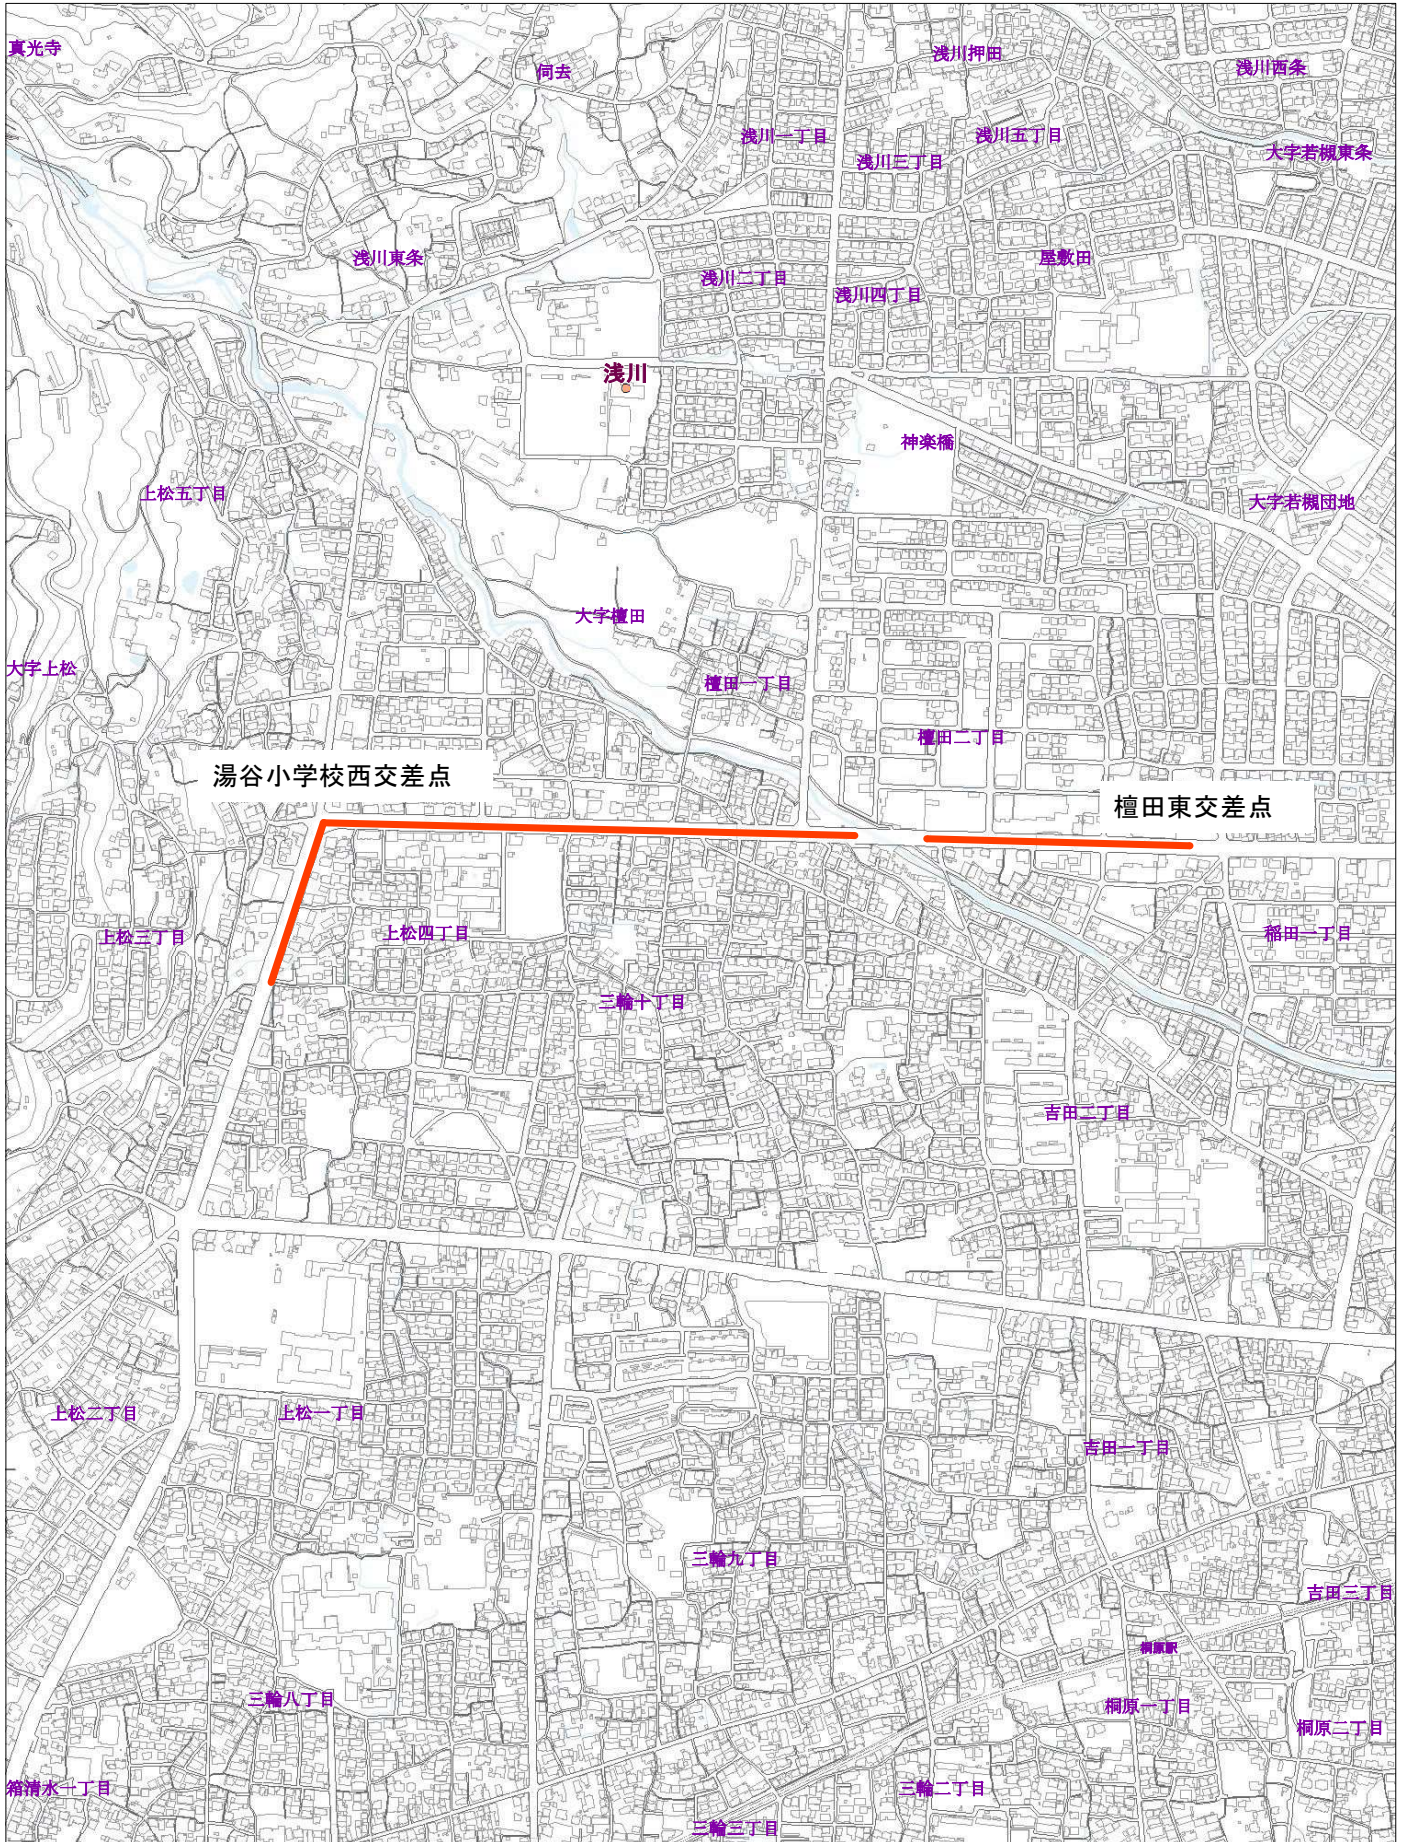

長野市上下水道局

 施工箇所



1:10,000 0 150 300 600 m