




配置図 S=1:1400

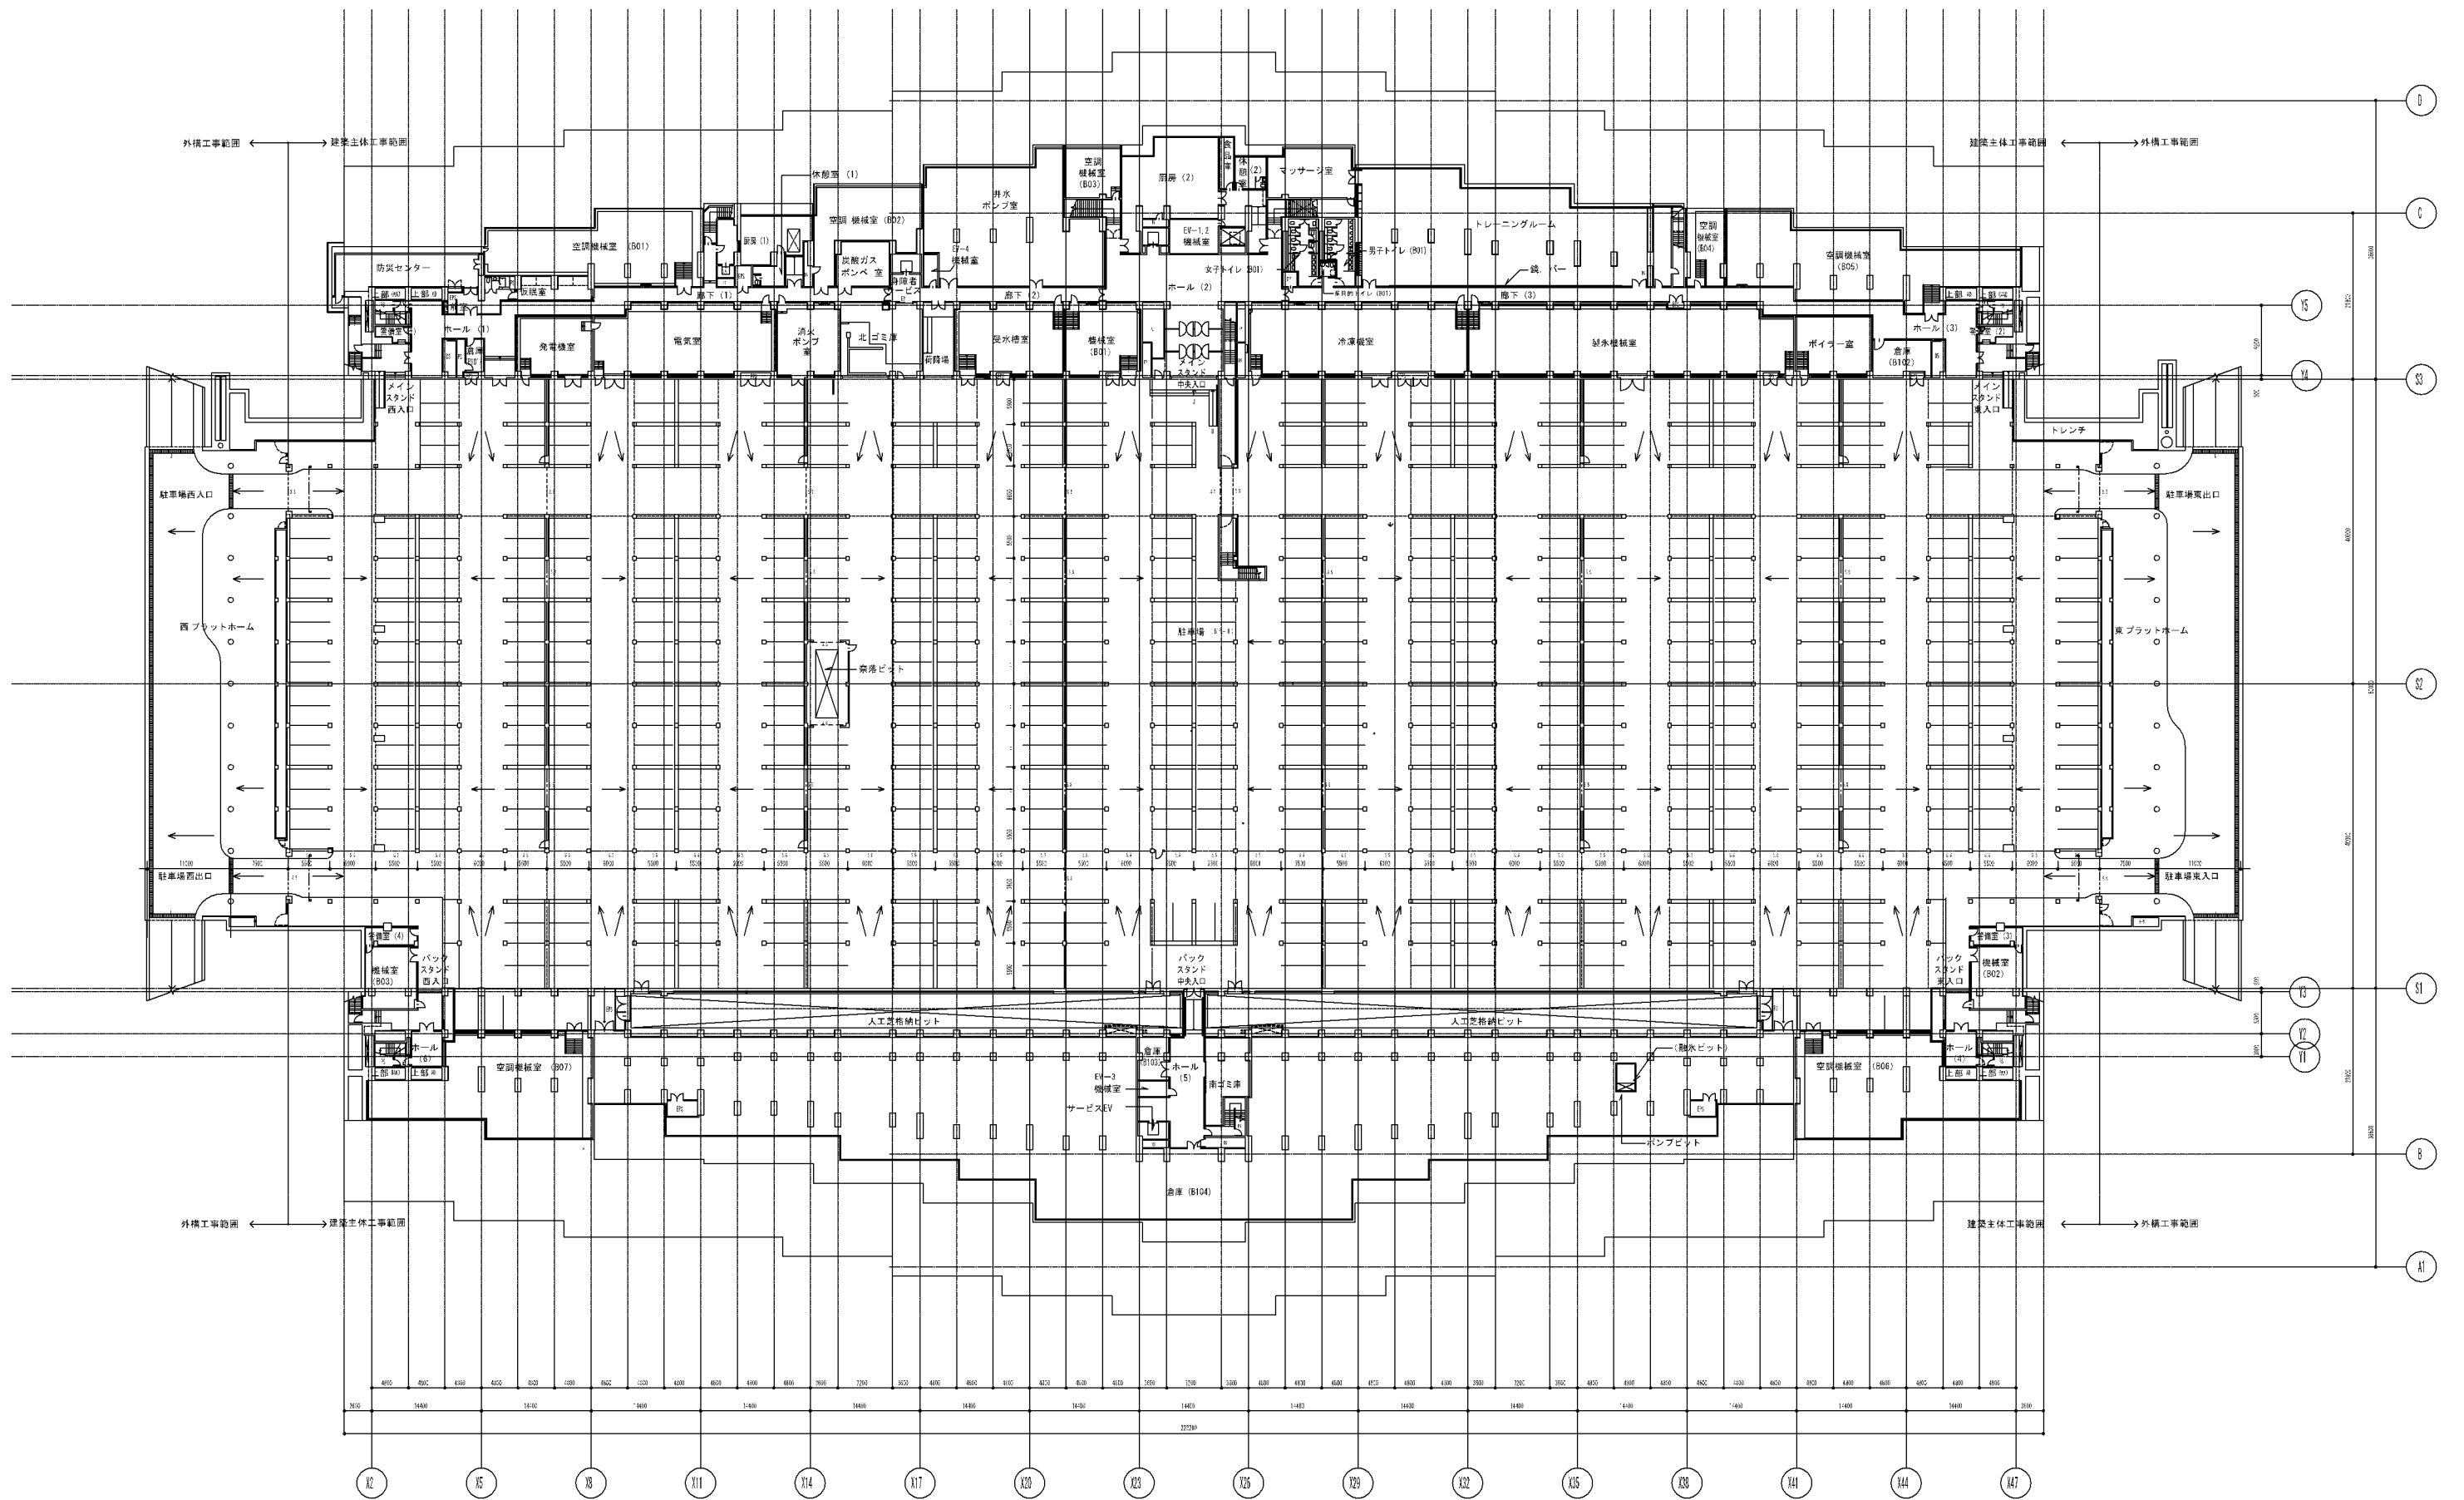

地下1階平面図 S=1:800

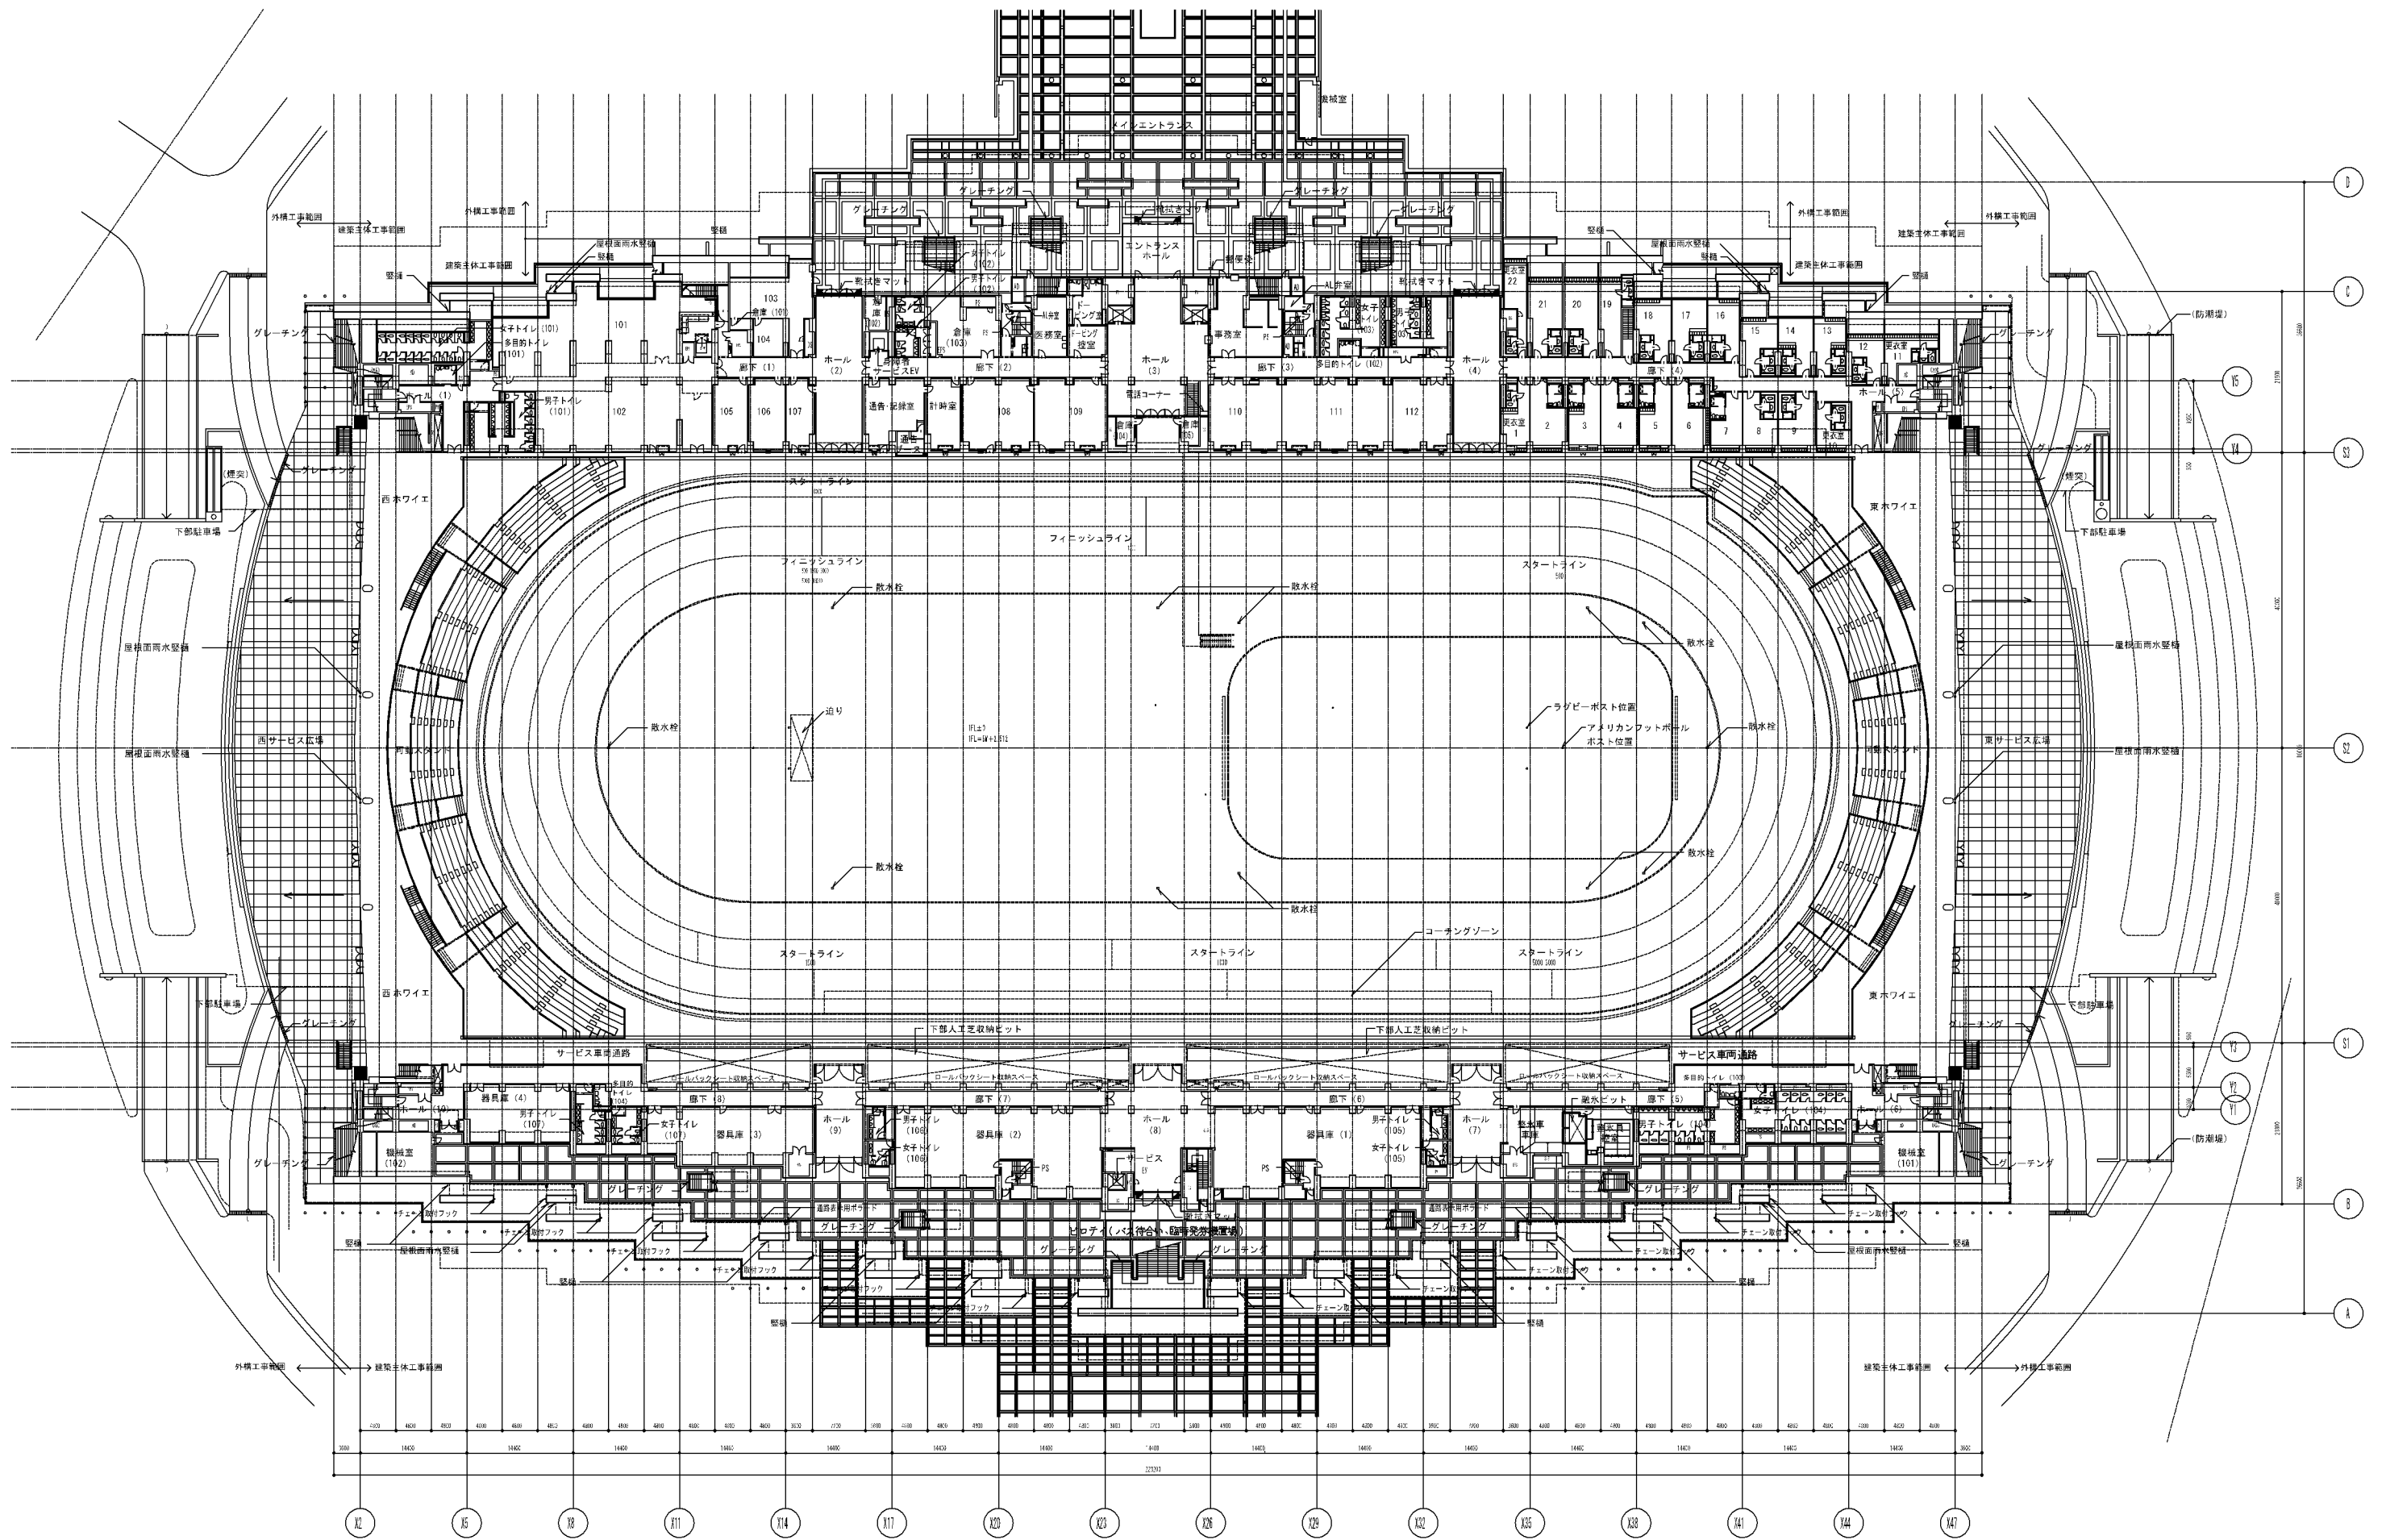

1階平面図 S=1:800

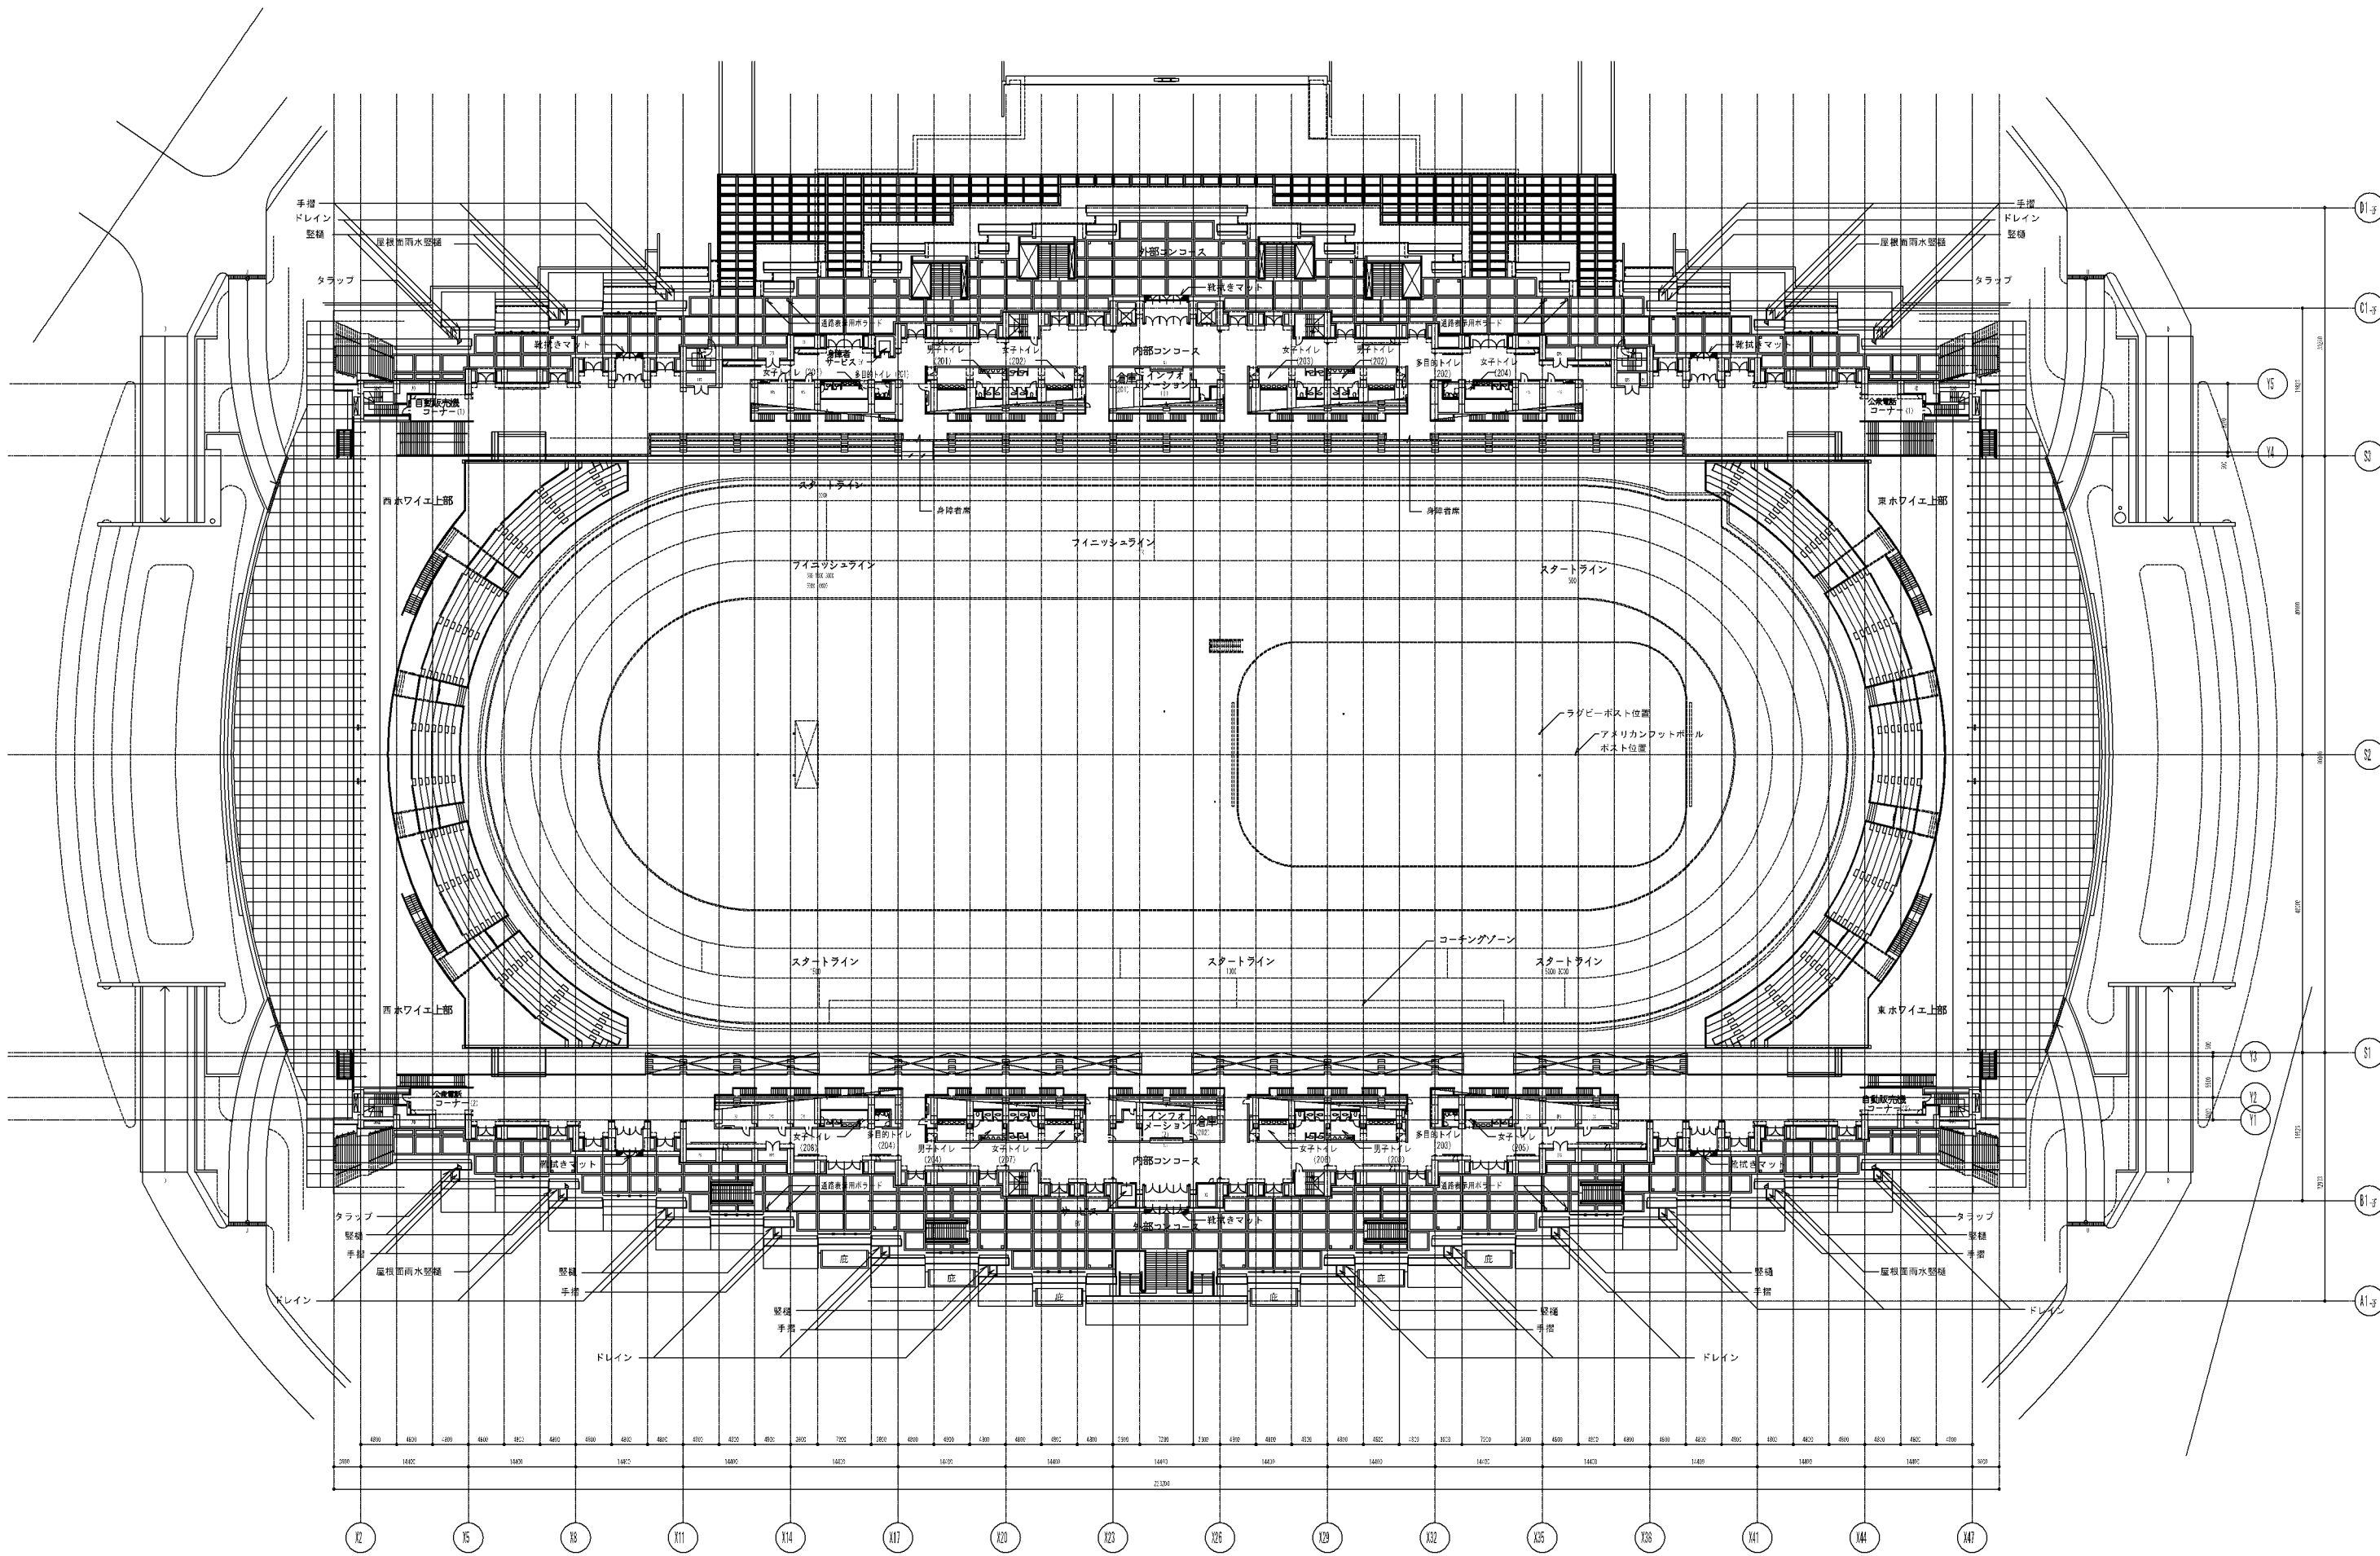

2階平面図 S=1:800

