



2階平面図 S=1/100

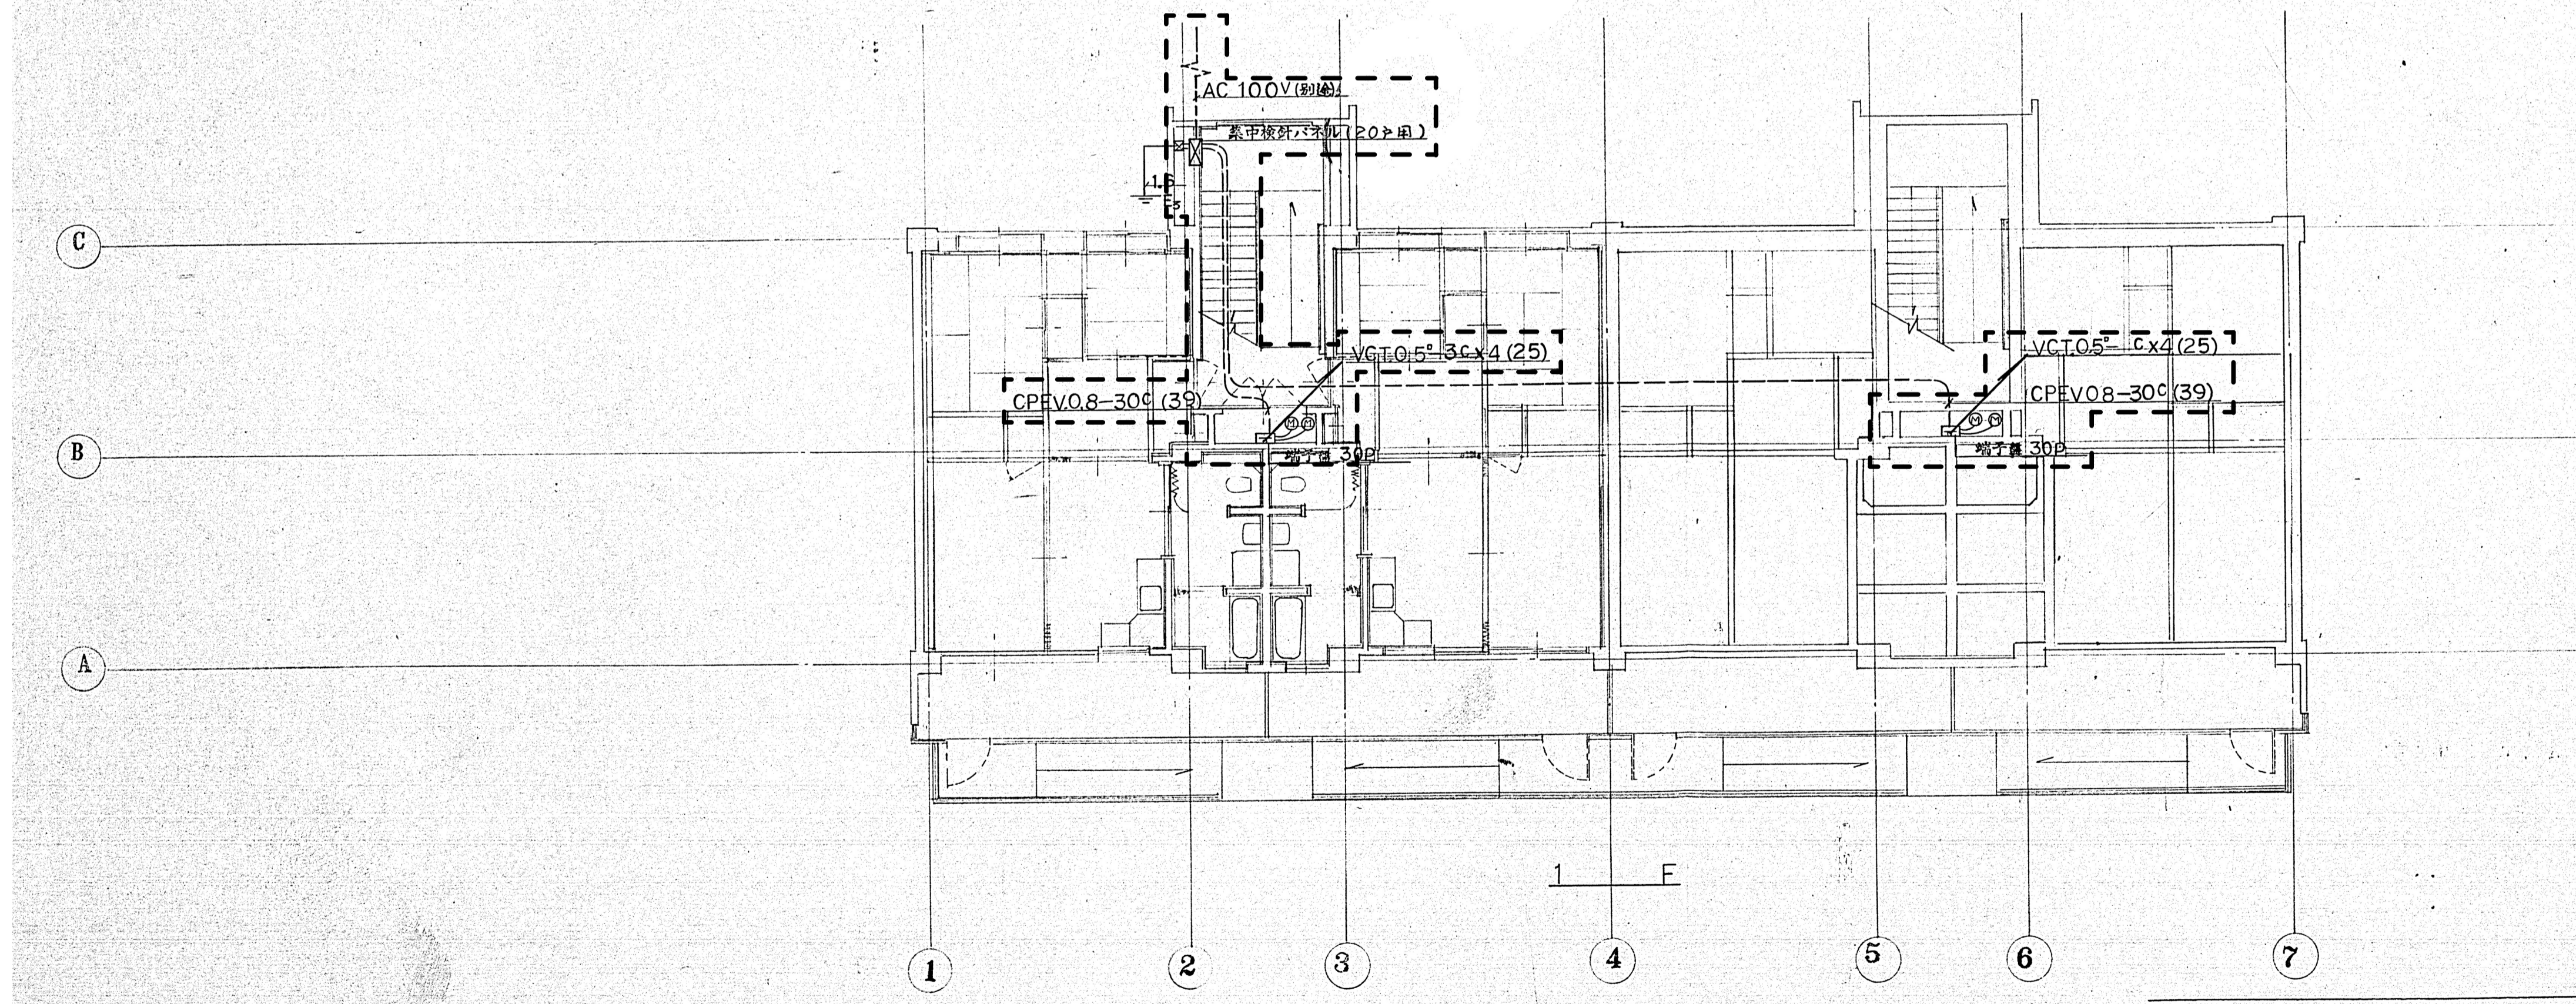

1階平面図 S=1/100

※ [ ] 撤去範囲を示す

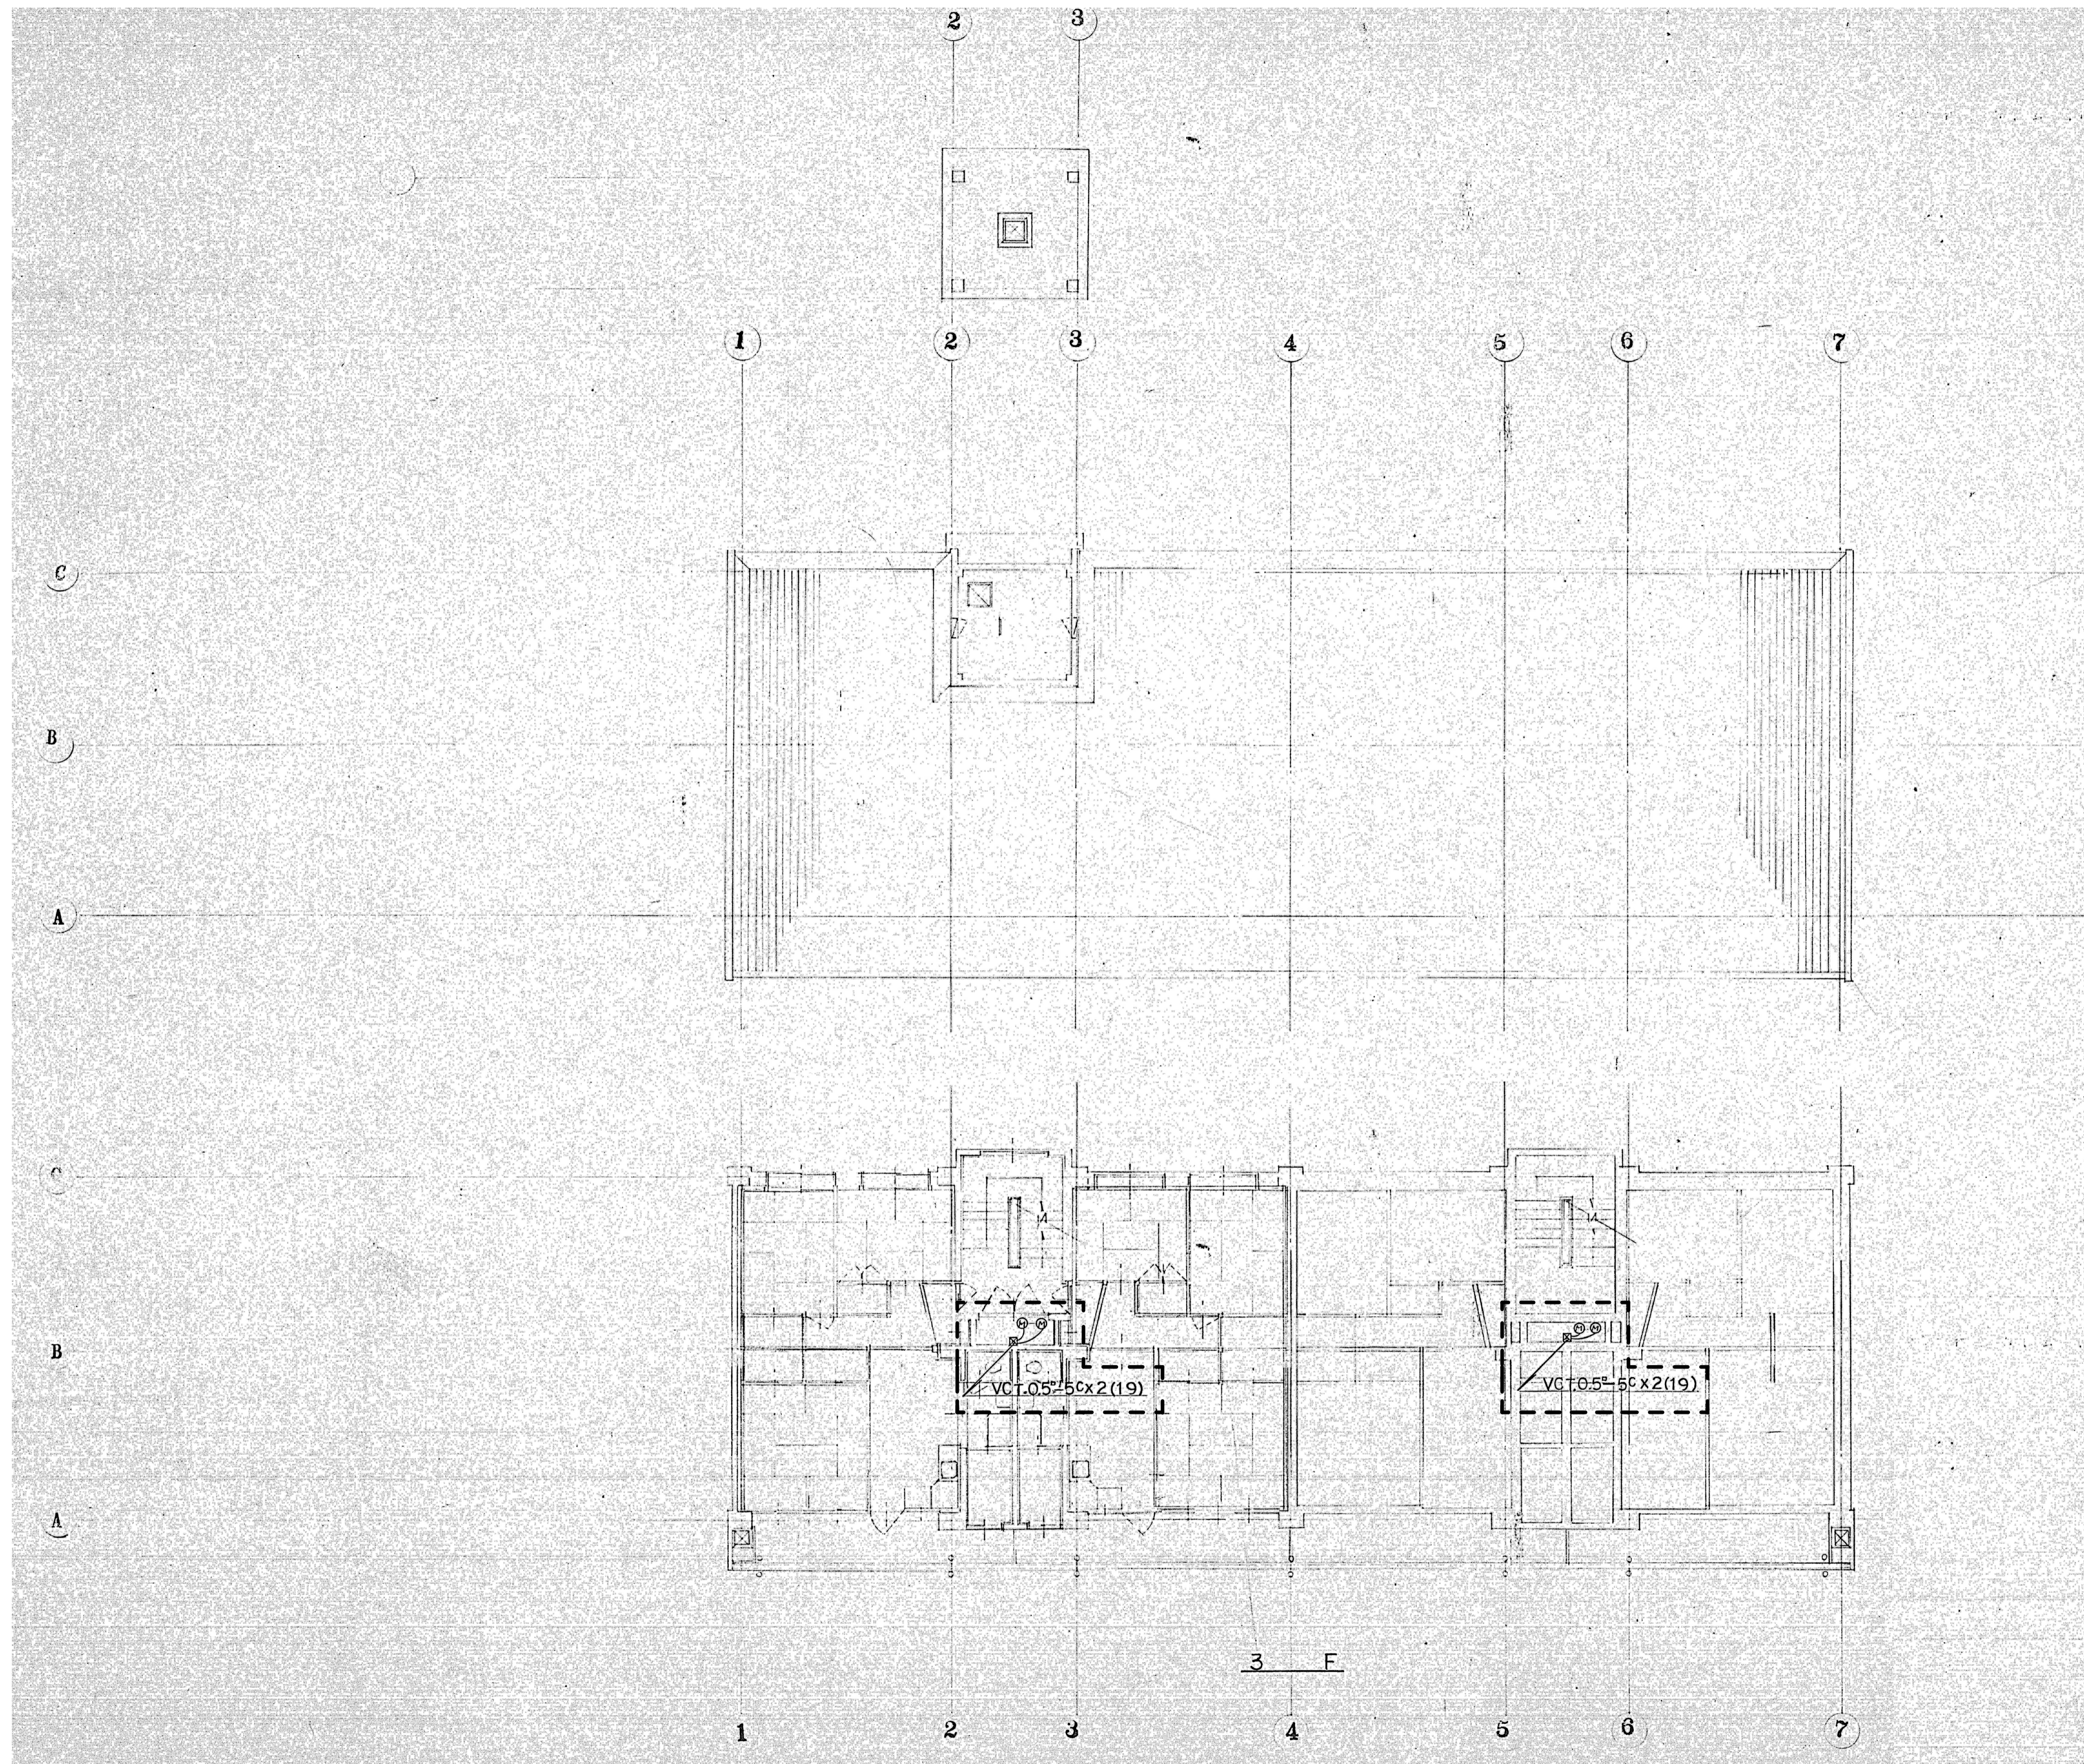

3 階 平面図 S=1/100

※ [ ] 撤去範囲を示す