



2階平面図 S=1/100

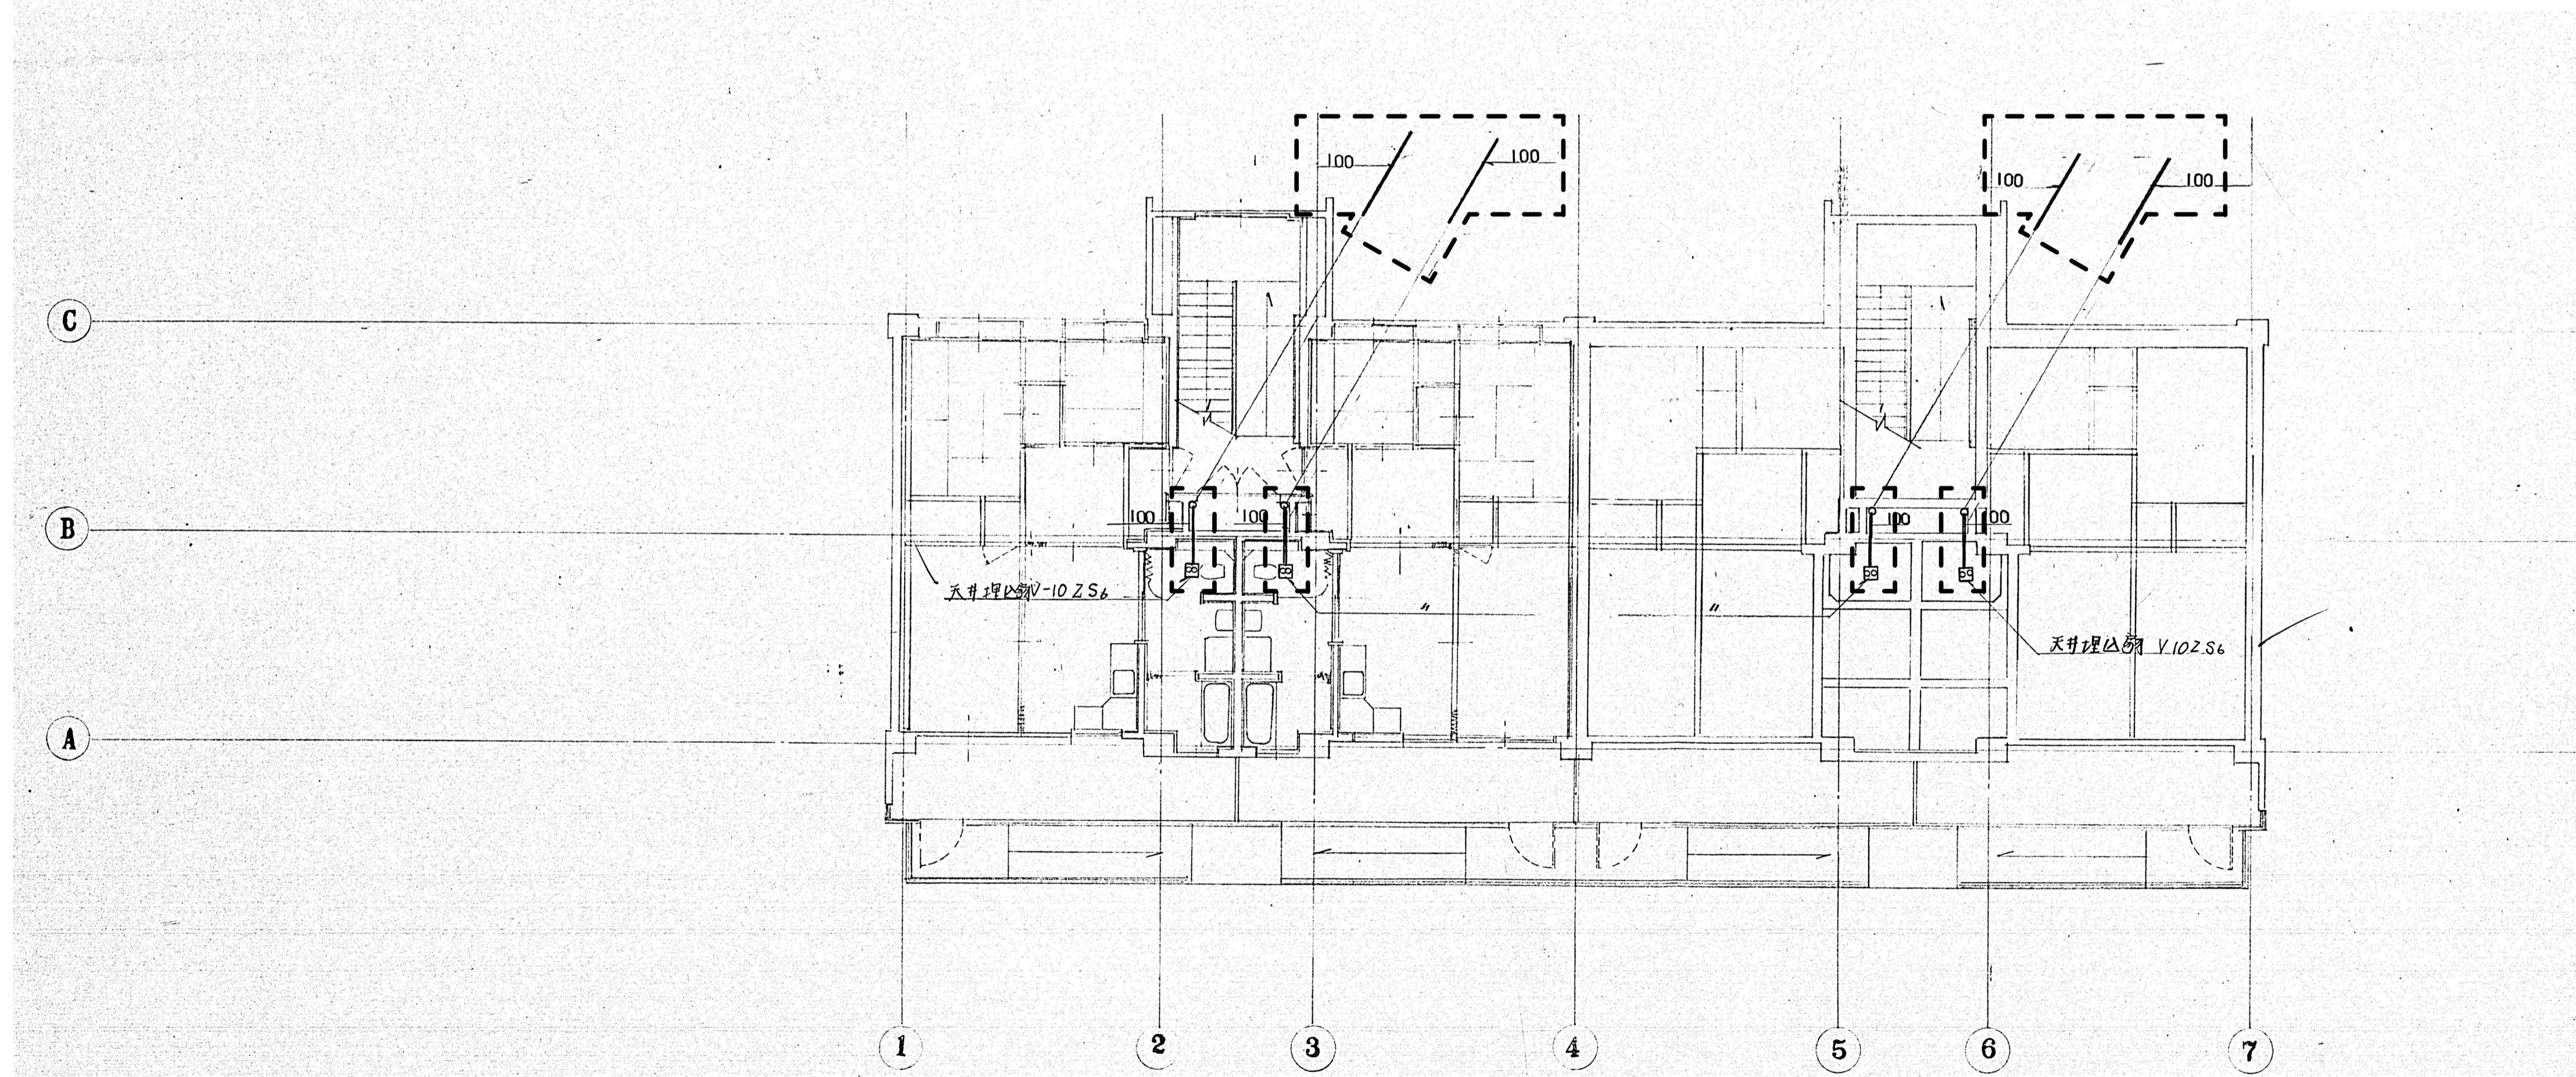

1階平面図 S=1/100

※ [] 撤去範囲を示す

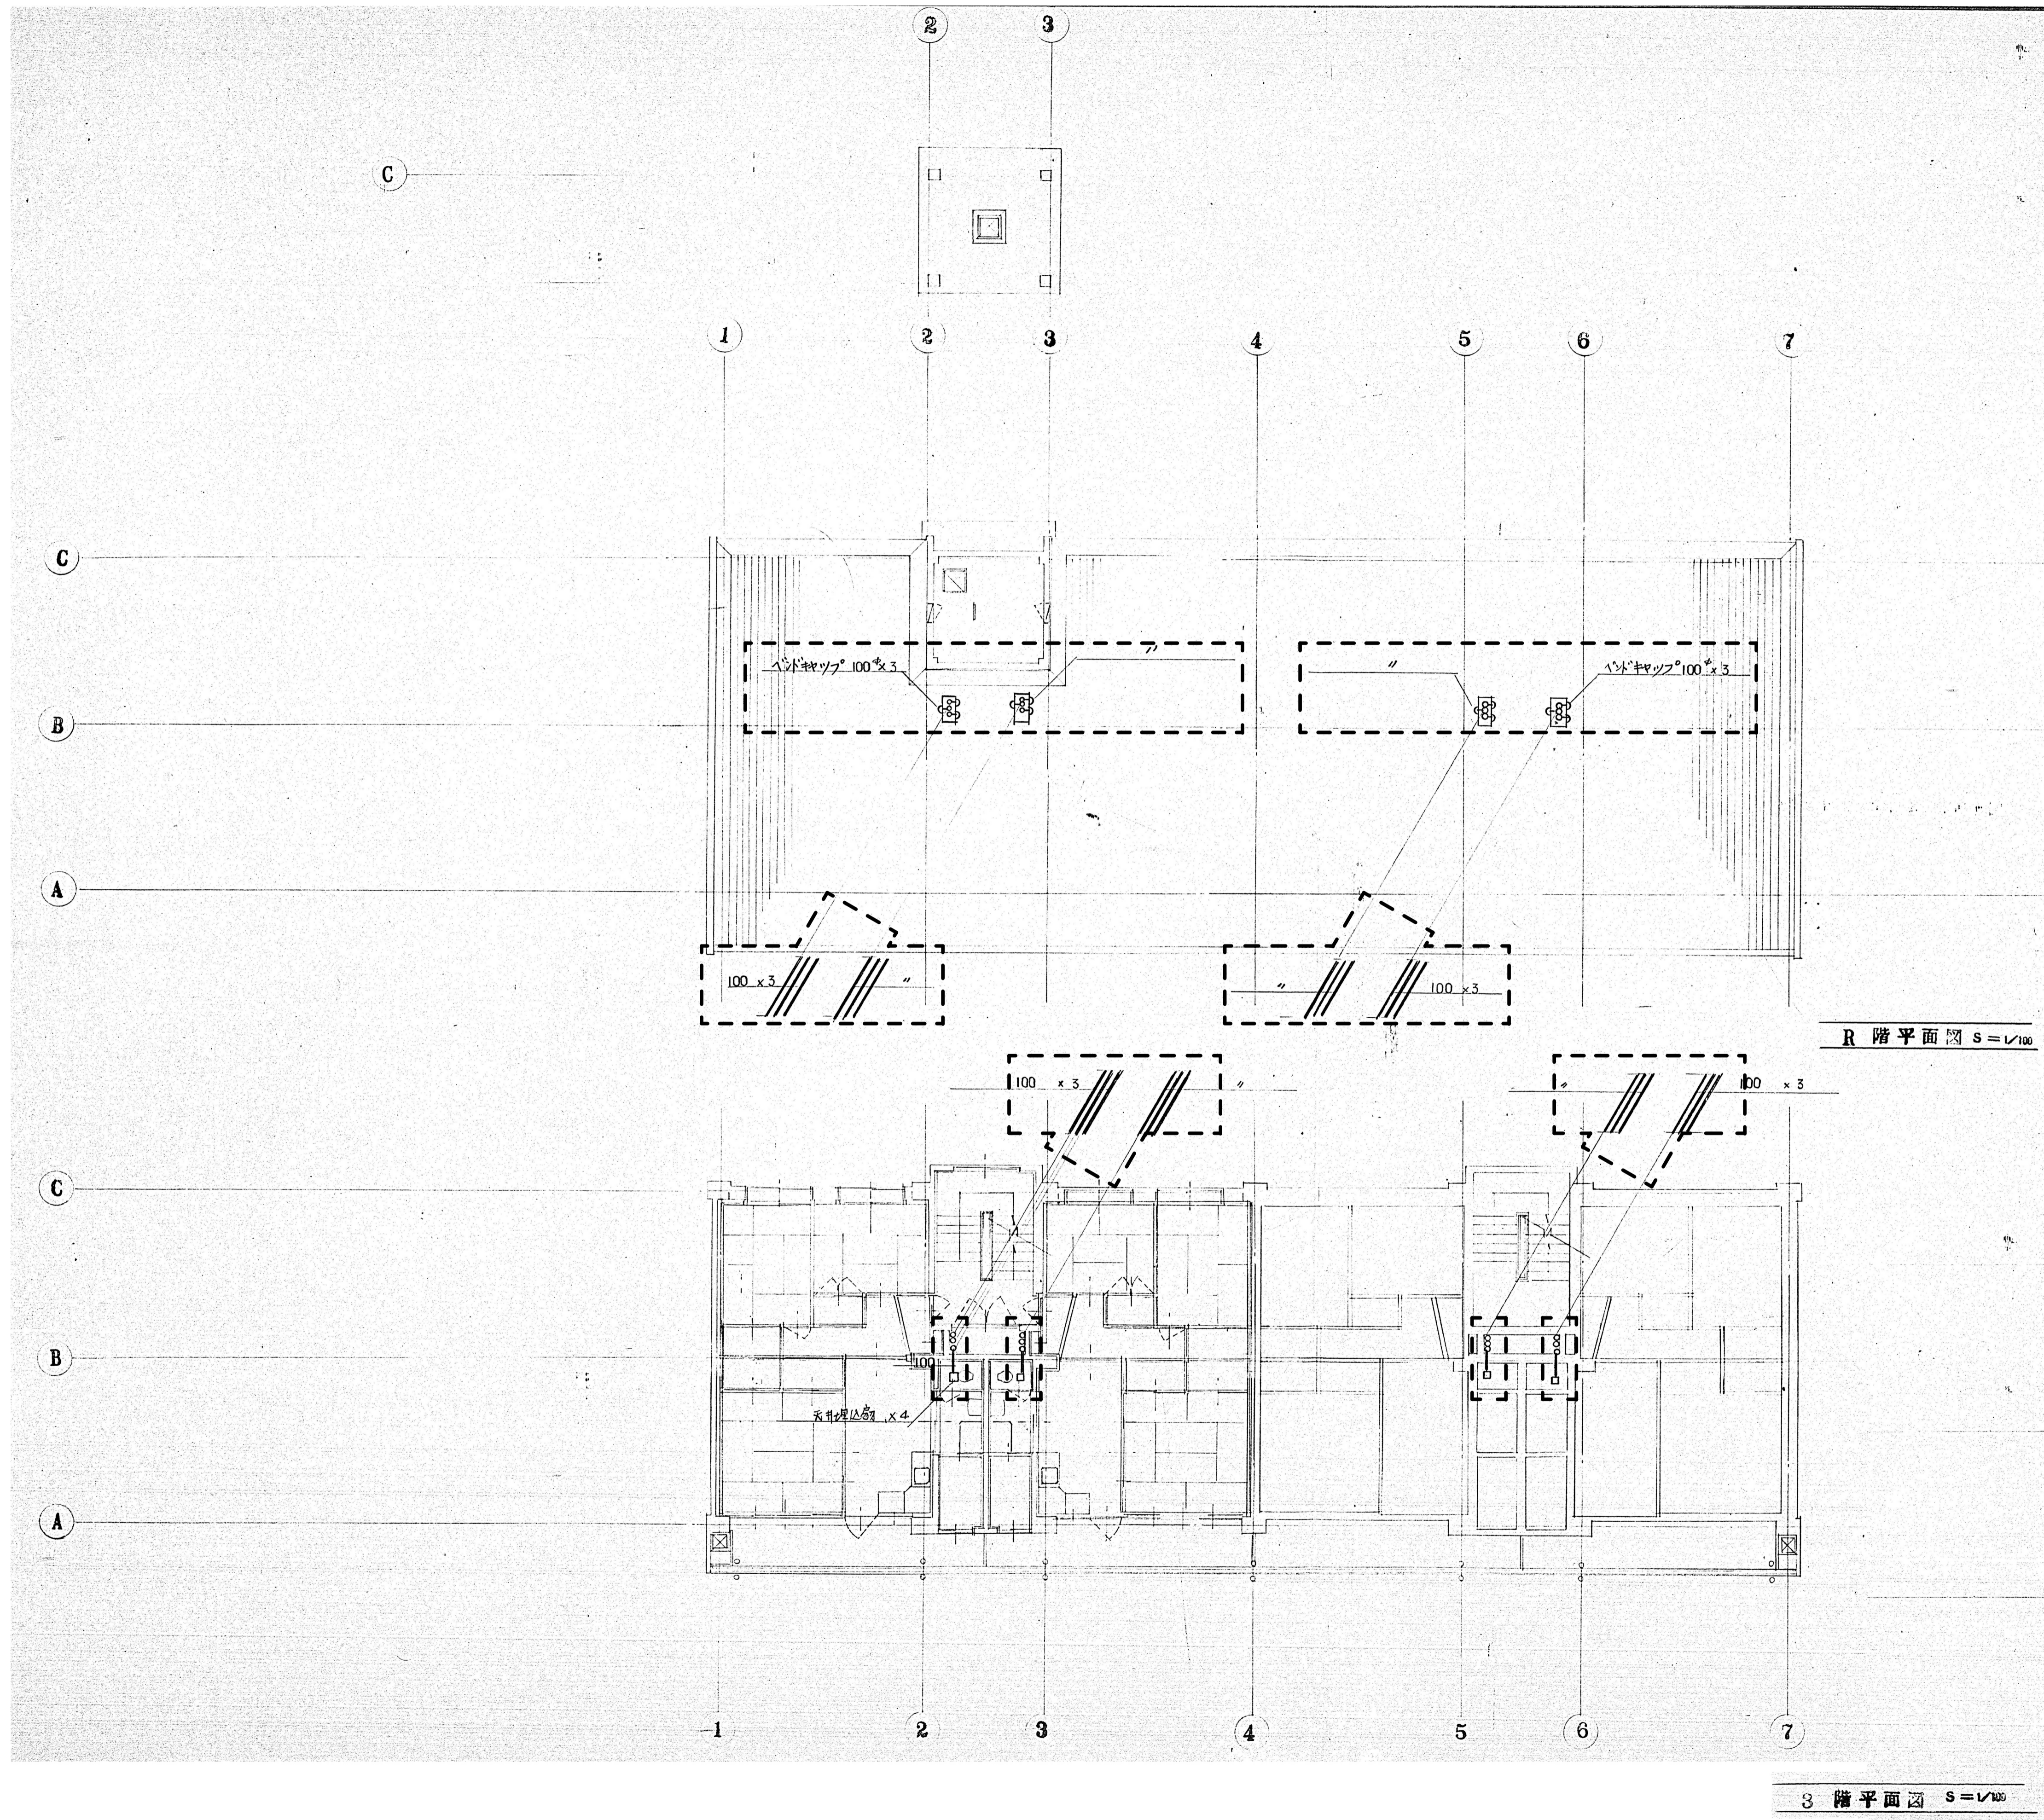

※ [] 撤去範囲を示す